


# Construction Solution Details: Typical Wall Section

This USG System Detail must not be used without a complete evaluation by owner's design professional to verify the suitability of its use with your specific application.

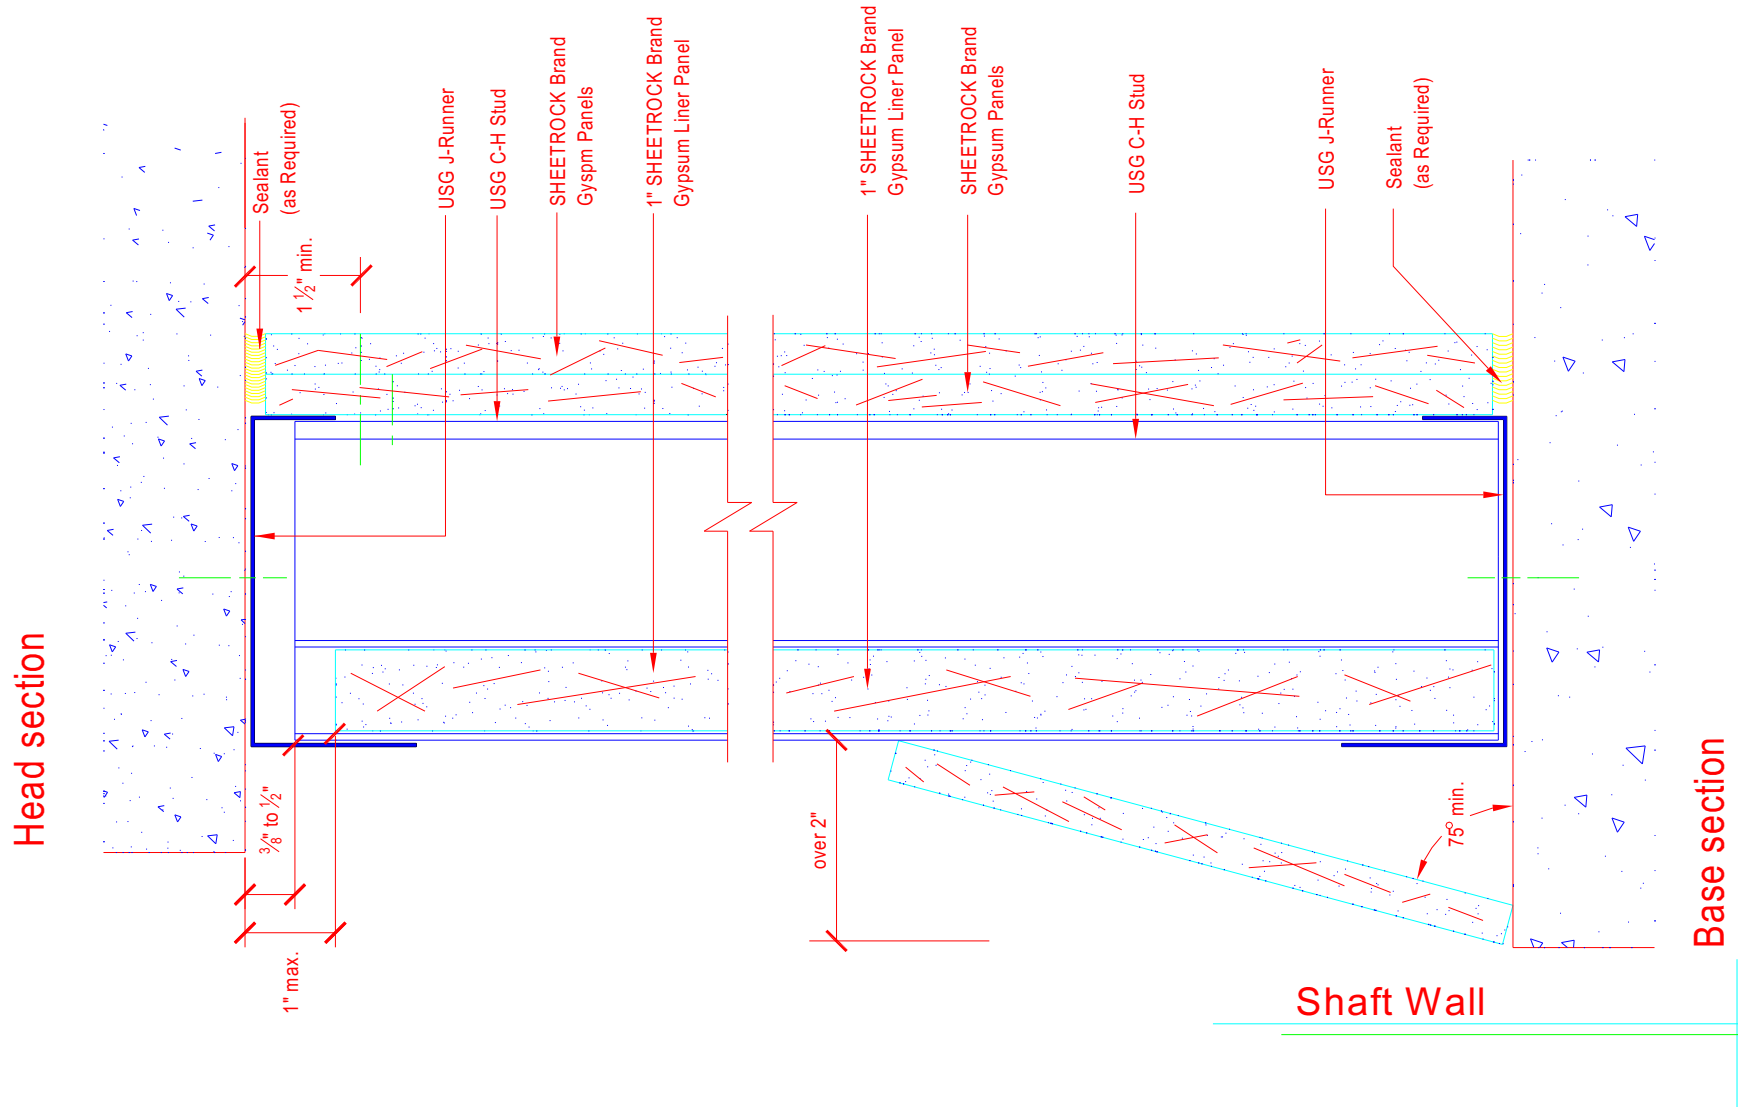


USG Corporation  
125 South Franklin Street  
Chicago, IL 60606-4678

Architectural and Technical Solutions  
800-874-4968

Drawn by: N/A  
Approved: SM  
Revision: DN  
Scale: Not to Scale

Date: August 16, 2006  
Date:  
Change:  
Project:  
File: 093100033

Head section

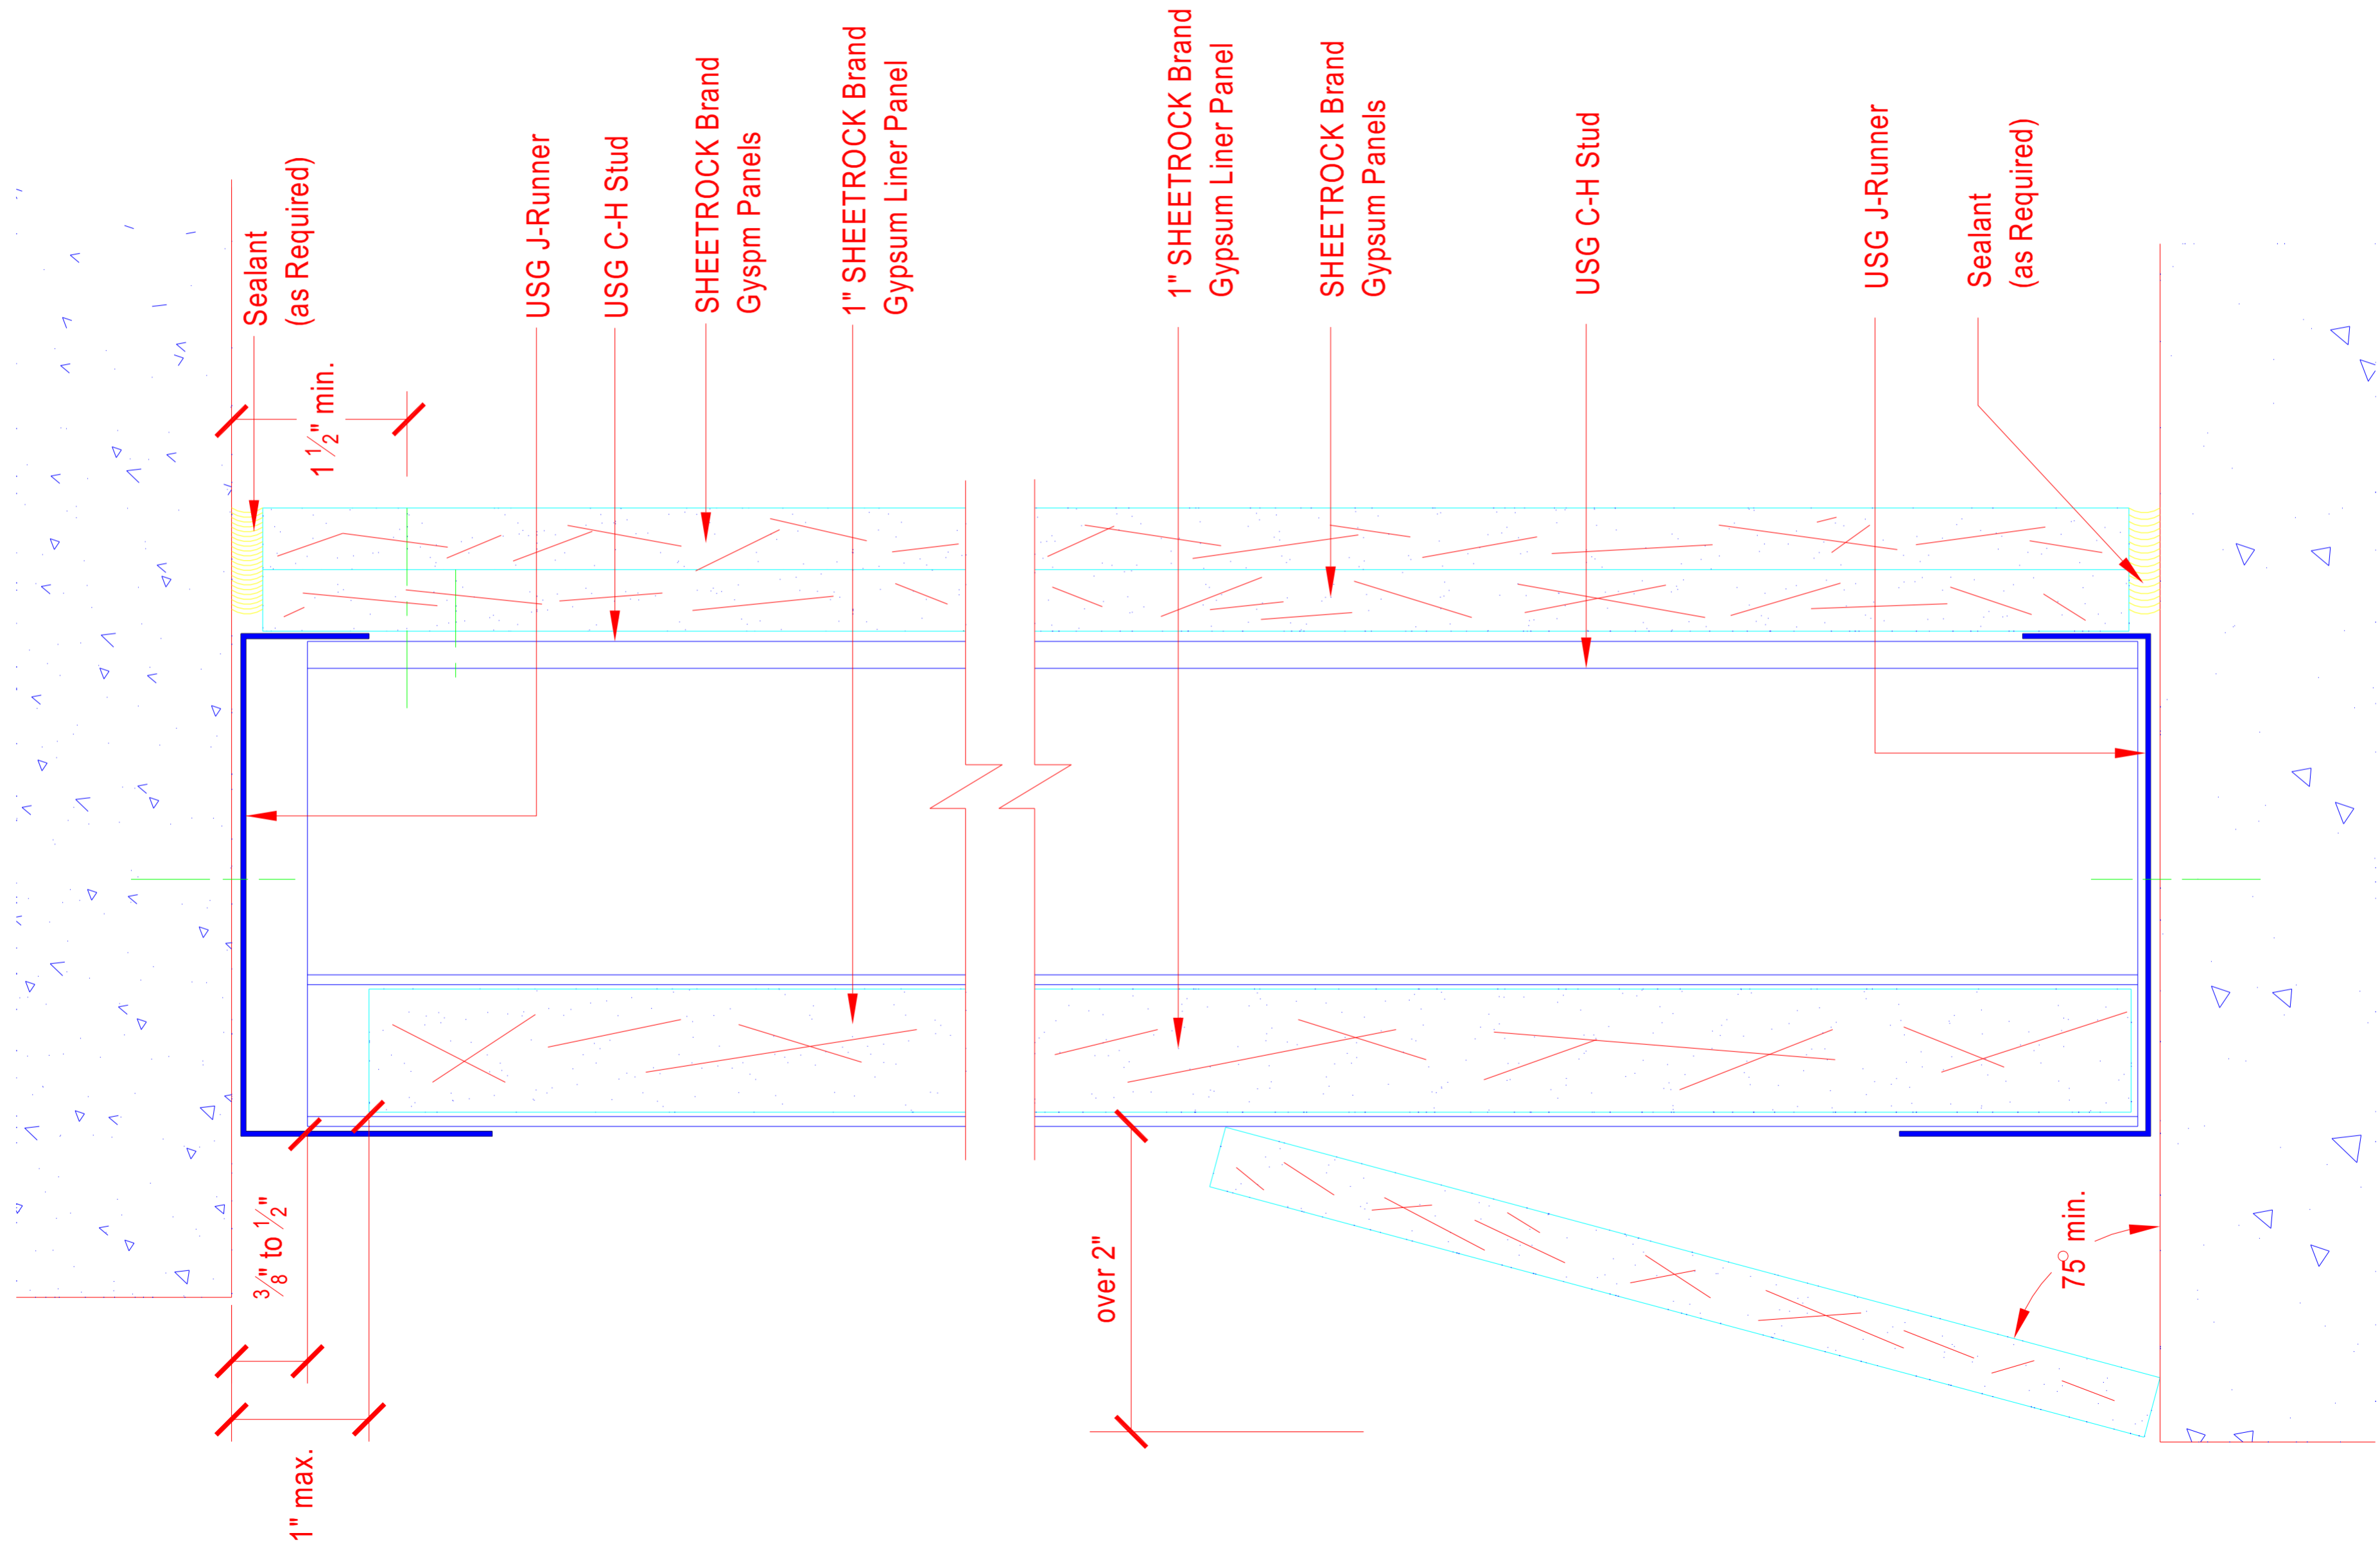

Sealant  
(as Required)

1 1/2" min.

USG J-Runner

USG C-H Stud

SHEETROCK Brand  
Gypsum Panels

1" SHEETROCK Brand  
Gypsum Liner Panel

1" SHEETROCK Brand  
Gypsum Liner Panel

SHEETROCK Brand  
Gypsum Panels

USG C-H Stud

USG J-Runner

Sealant  
(as Required)

3/8" to 1/2"

1" max.

over 2"

75° min.

Base section