


This USG System Detail must not be used without a complete evaluation by owner's design professional to verify the suitability of its use with your specific application.

Construction Solution Details: A. Alt-4 Hanger Bracket

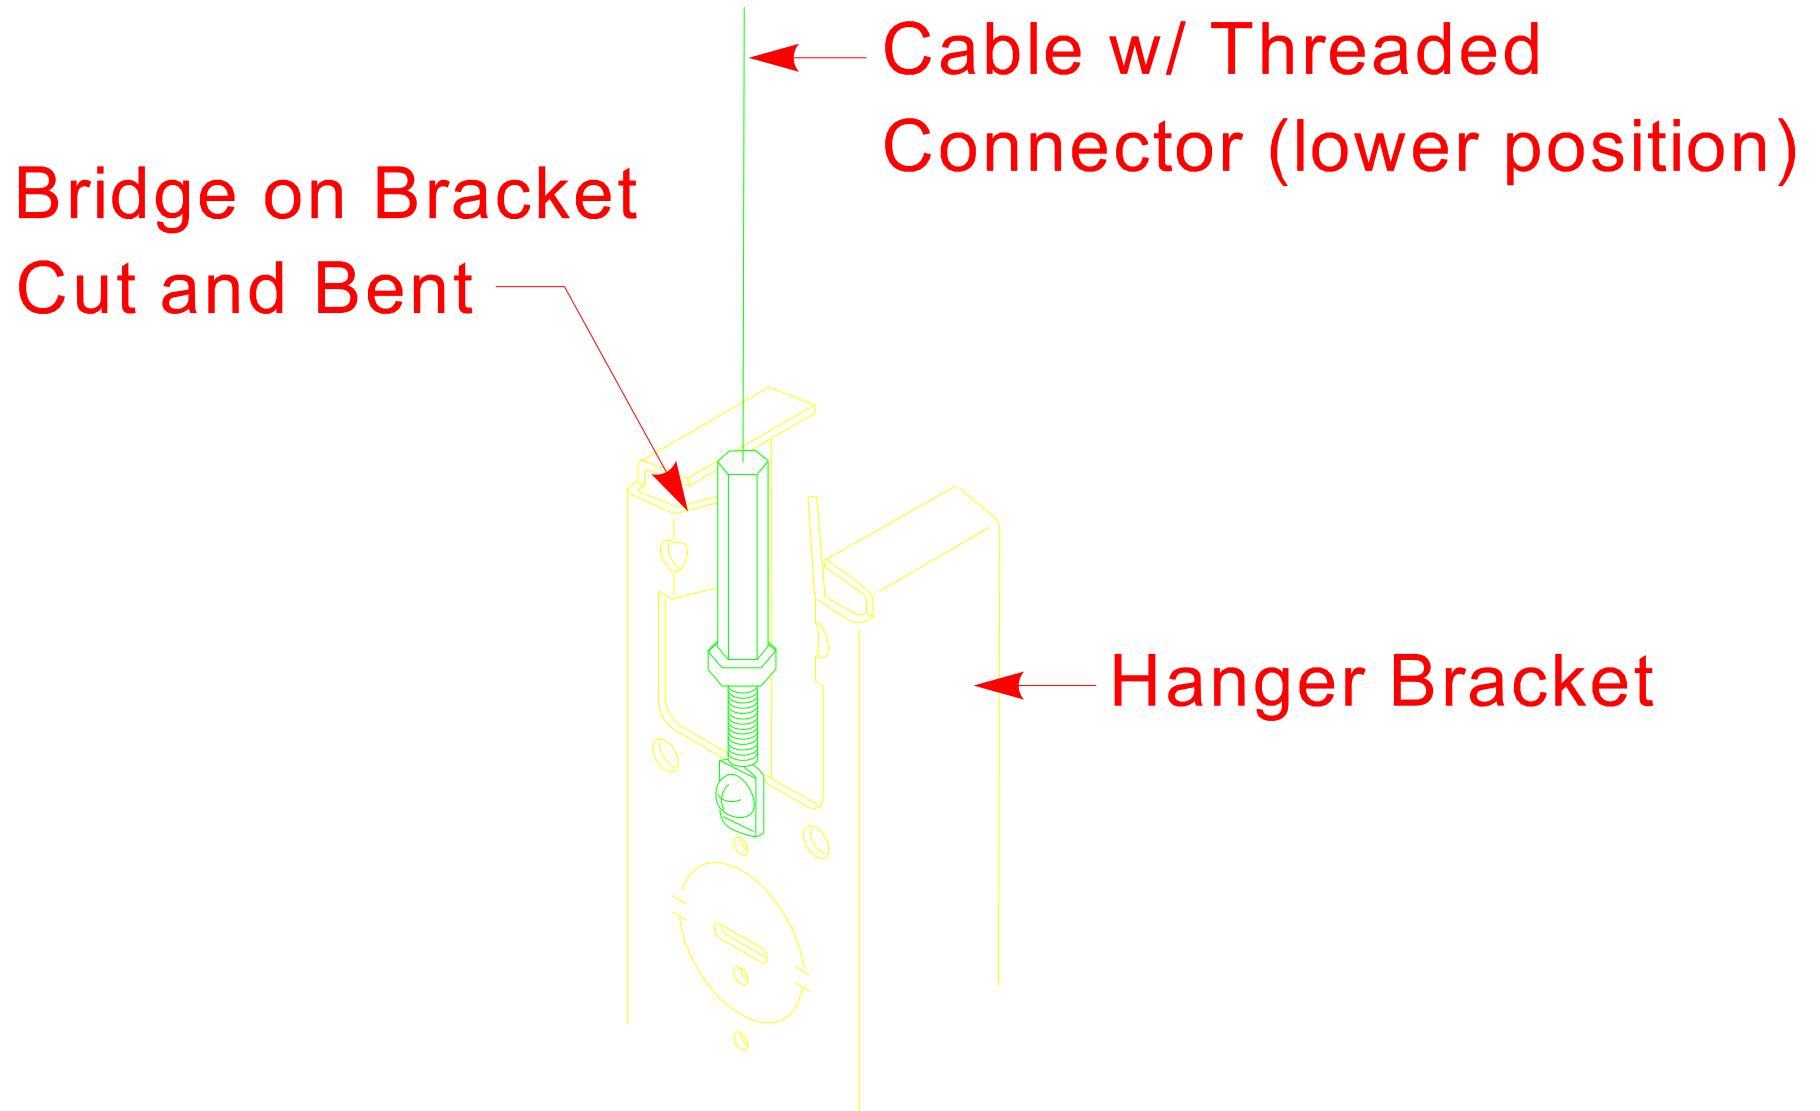

USG Corporation
125 South Franklin Street
Chicago, IL 60606-4678


Architectural and Technical Solutions
800-874-4968

Drawn by: SG
Approved: SM
Revision:
Scale: Not to Scale

Date: June 21, 2006
Date:
Change:
Project:
File: 091500056

Bridge on Bracket
Cut and Bent

Cable w/ Threaded
Connector (lower position)

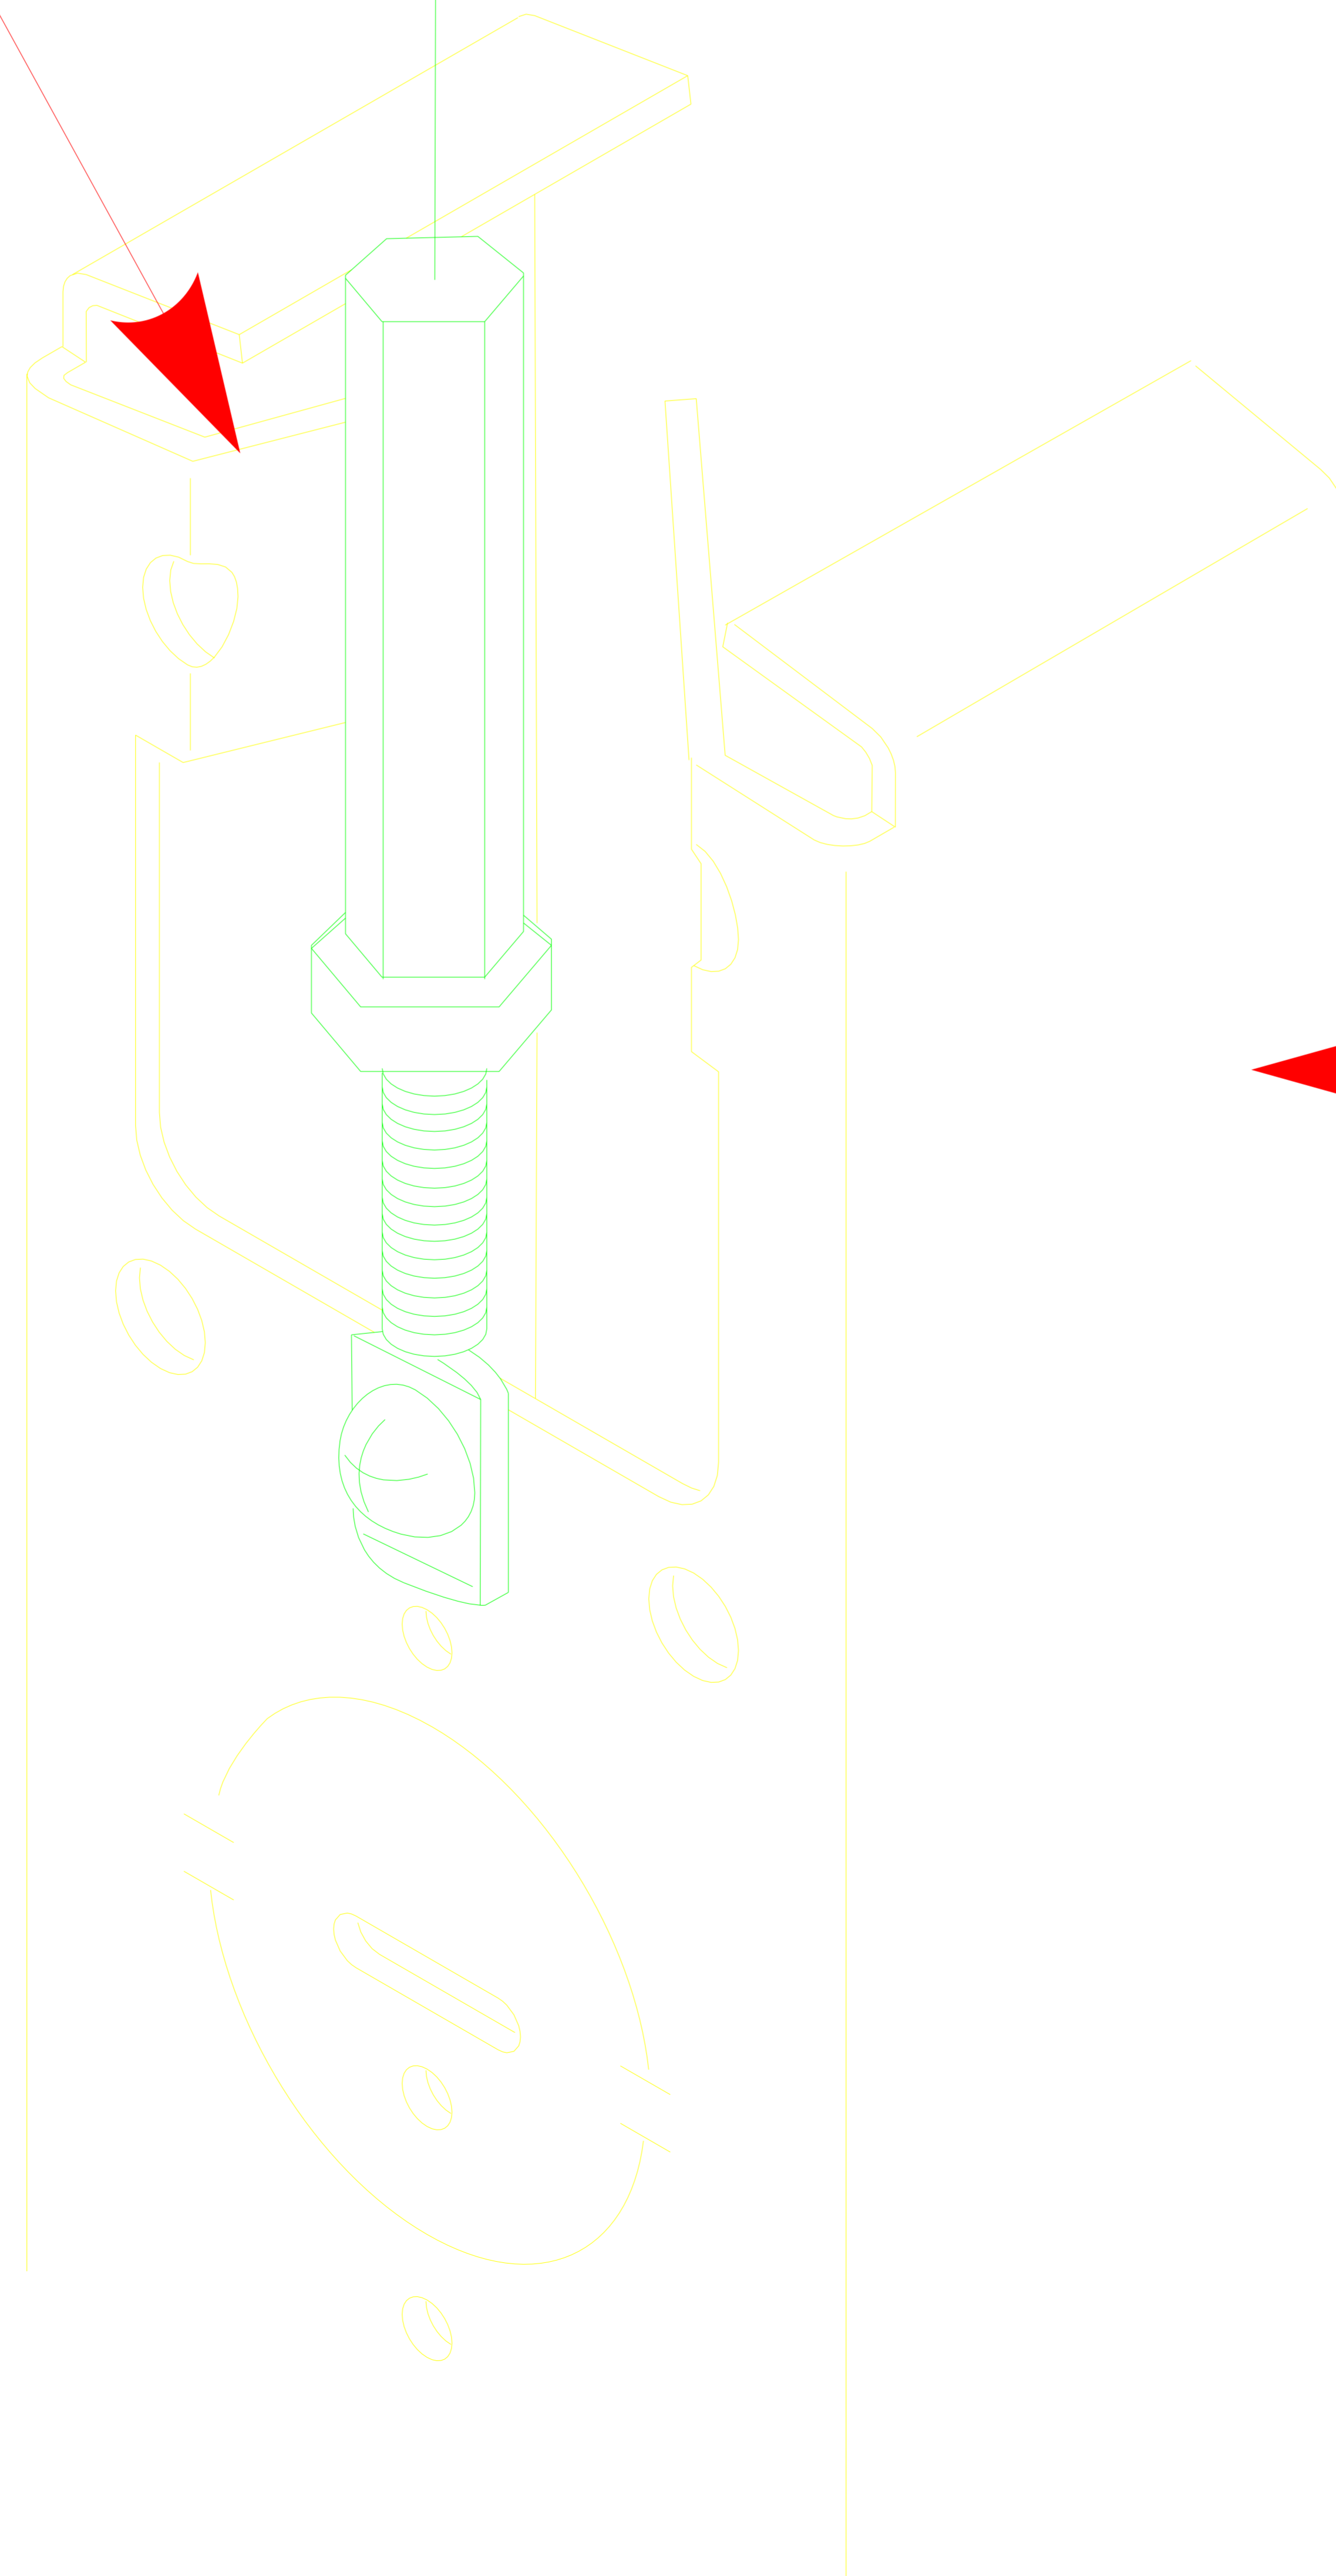

Hanger Bracket