


This USG System Detail must not be used without a complete evaluation by owner's design professional to verify the suitability of its use with your specific application.

Construction Solution Details: L. Track Lighting

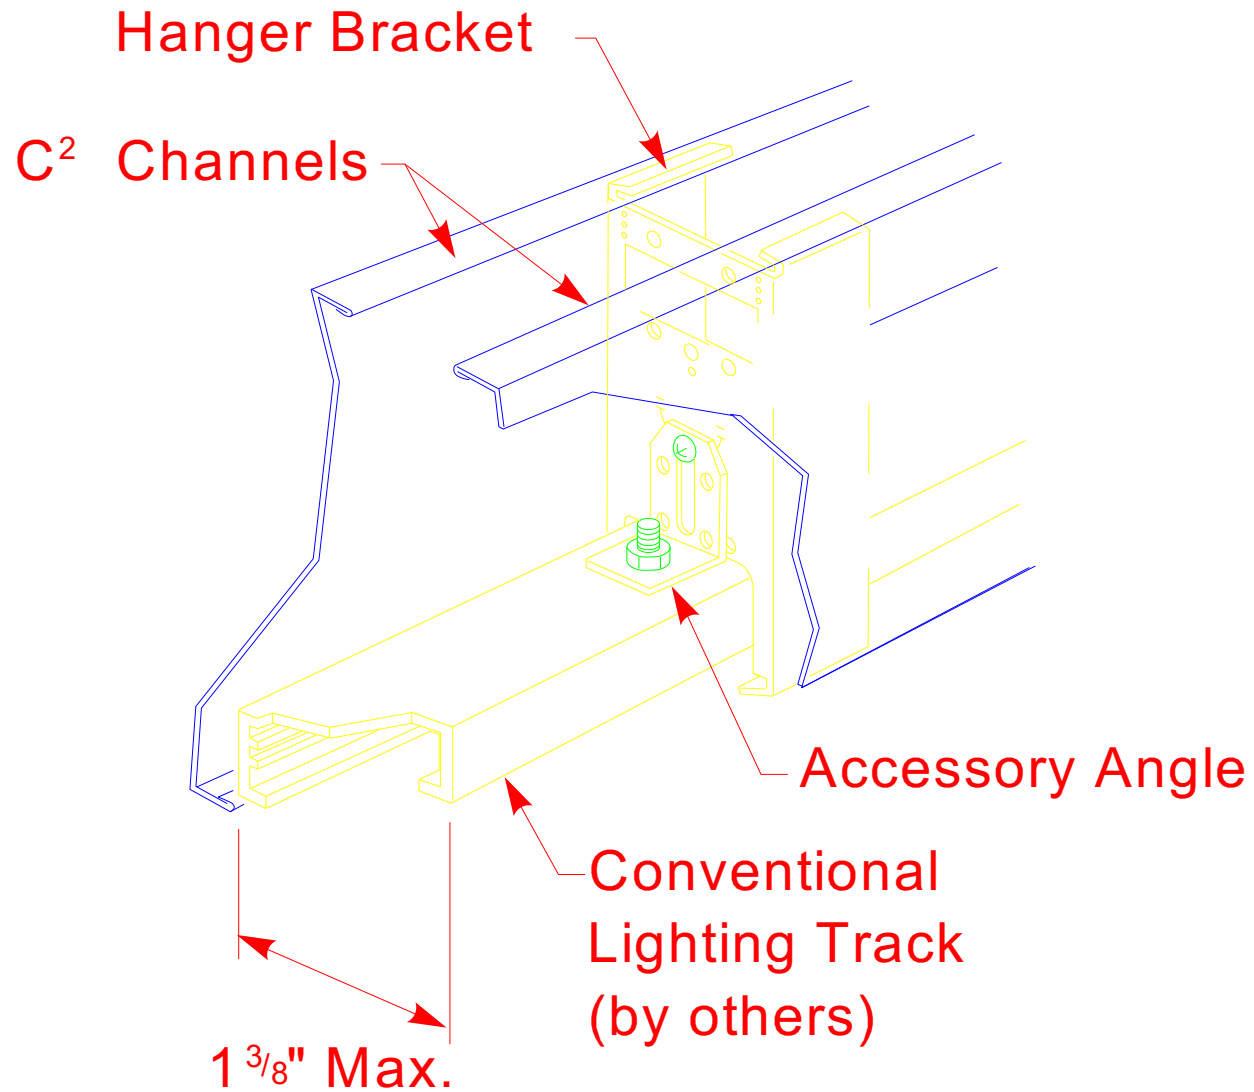

USG Corporation
125 South Franklin Street
Chicago, IL 60606-4678


Architectural and Technical Solutions
800-874-4968

Drawn by: SG
Approved: SM
Revision:
Scale: June 22, 2006

Date:
Date:
Change:
Project:
File: 091500073

Hanger Bracket

C² Channels

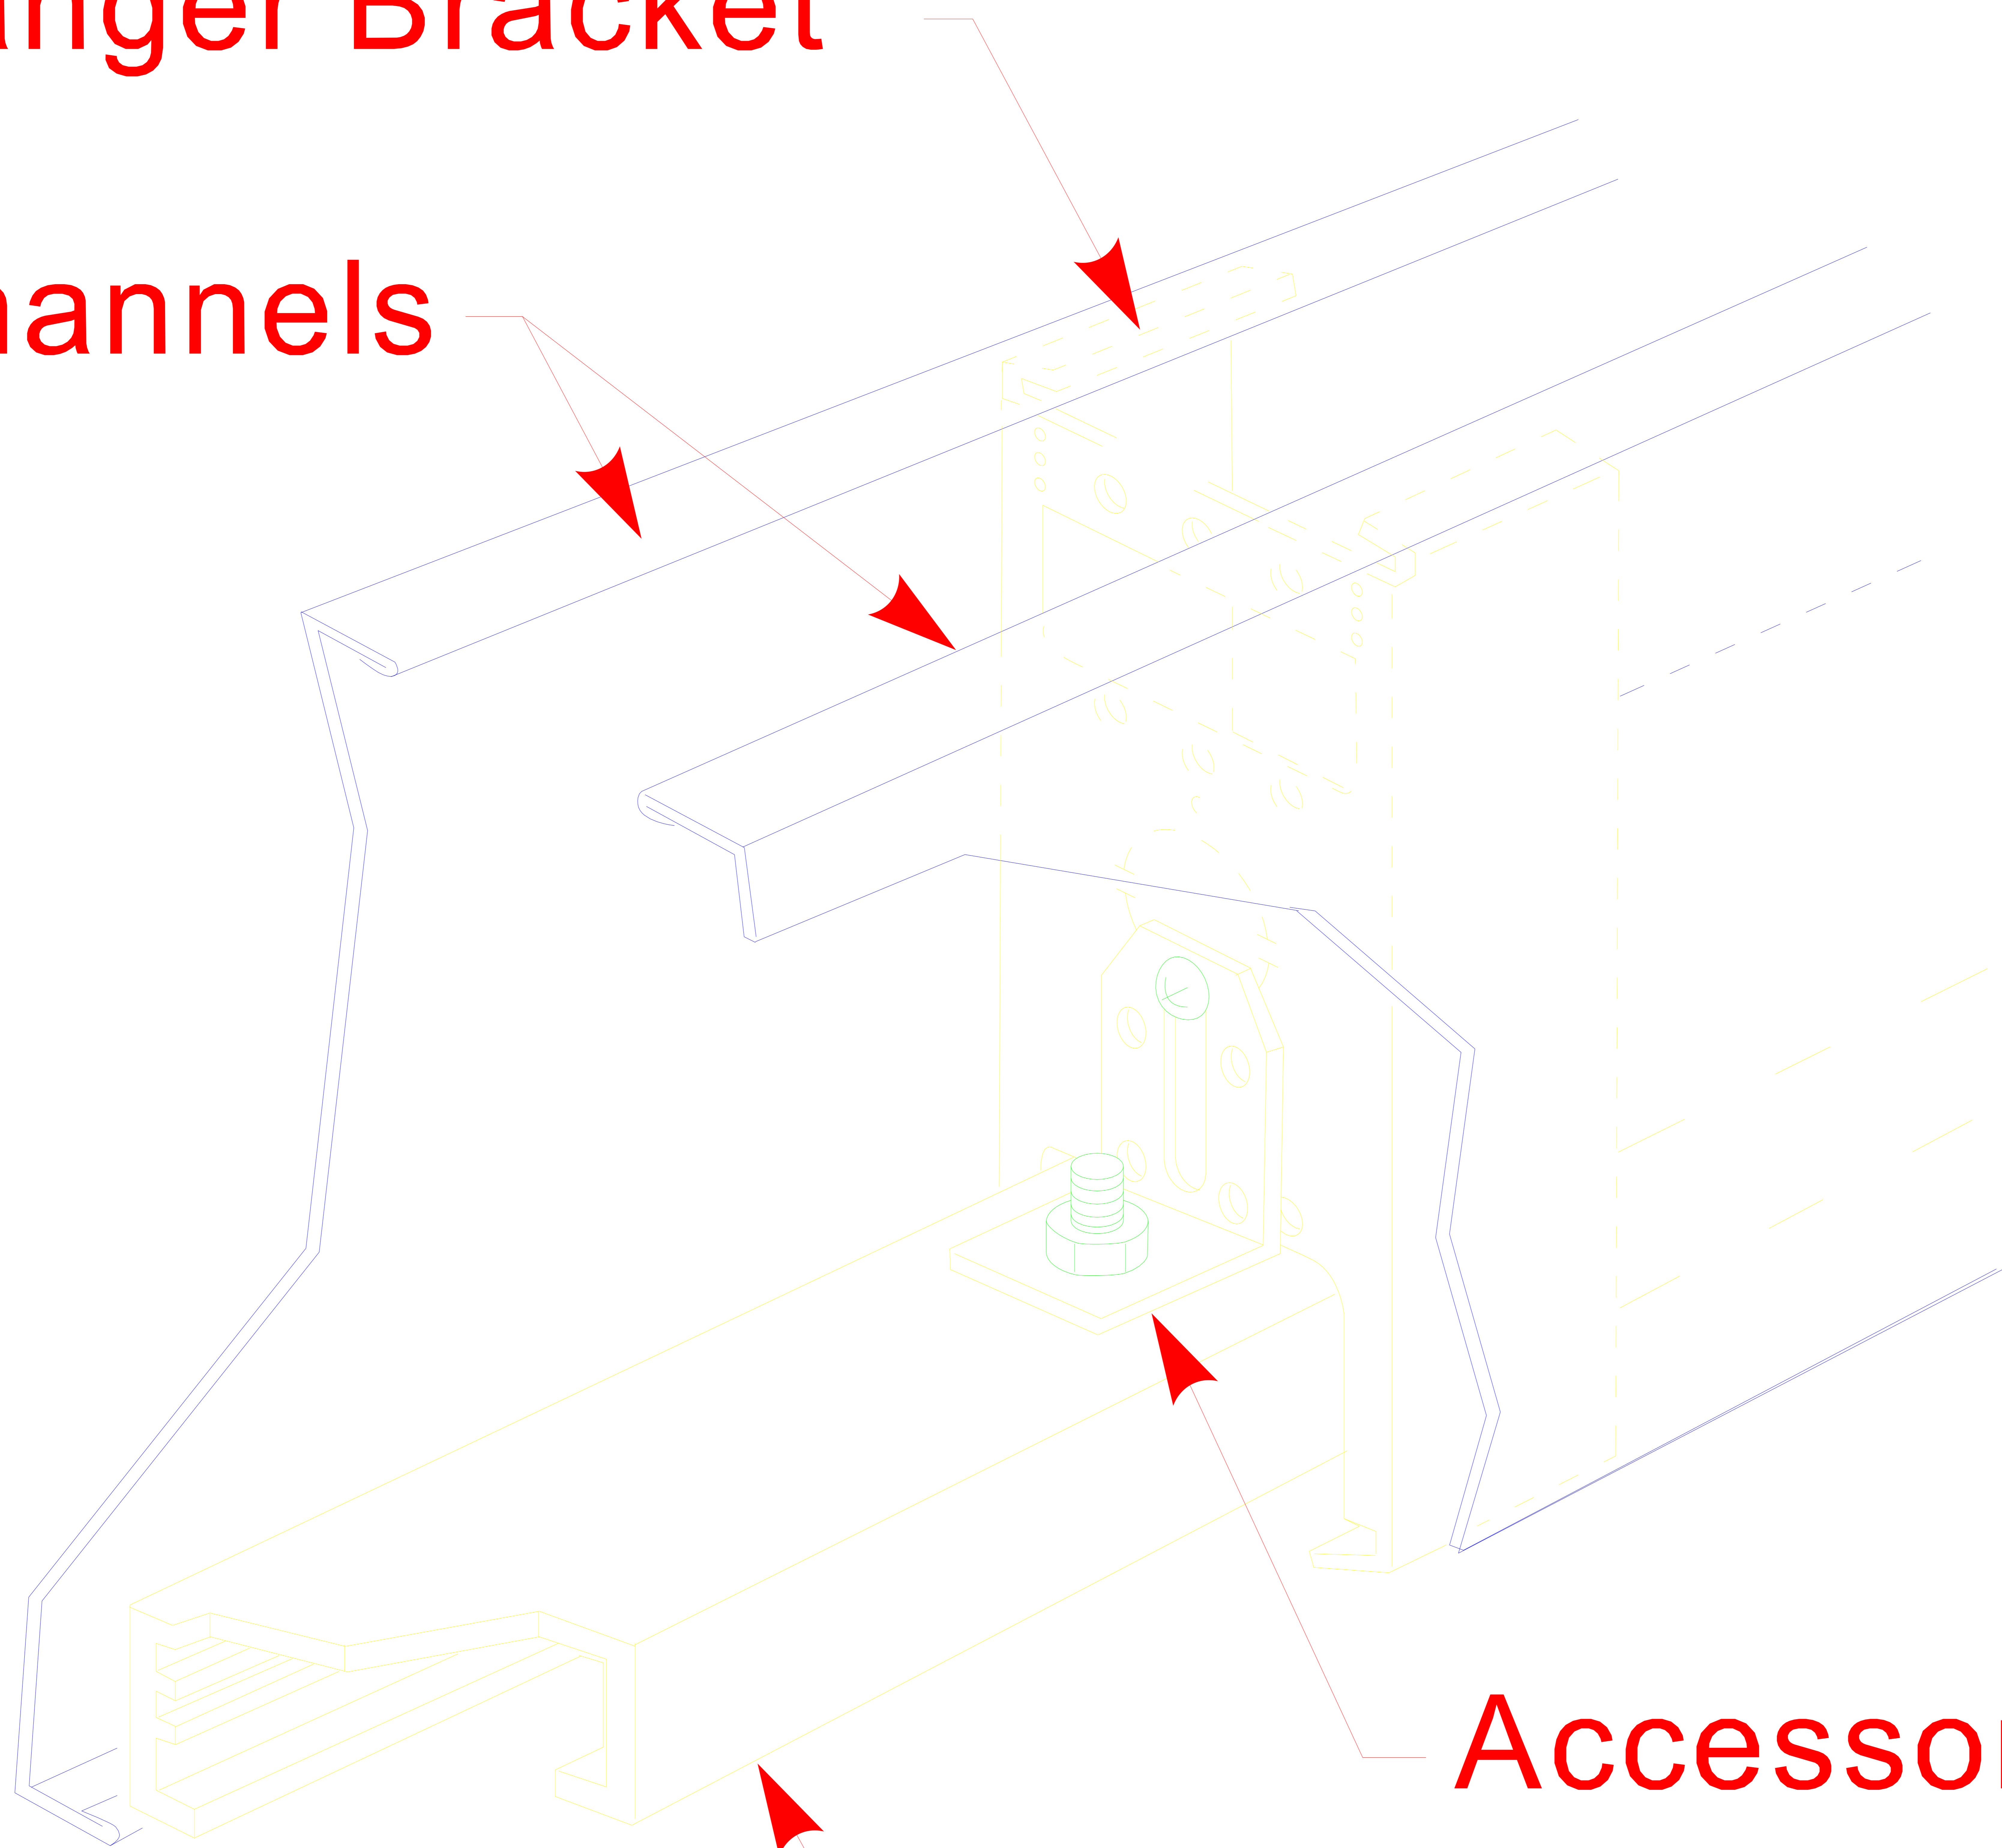

Accessory Angle

Conventional
Lighting Track
(by others)

1 ³/₈" Max.