


This USG System Detail must not be used without a complete evaluation by owner's design professional to verify the suitability of its use with your specific application.

## Construction Solution Details: Wall Intersection

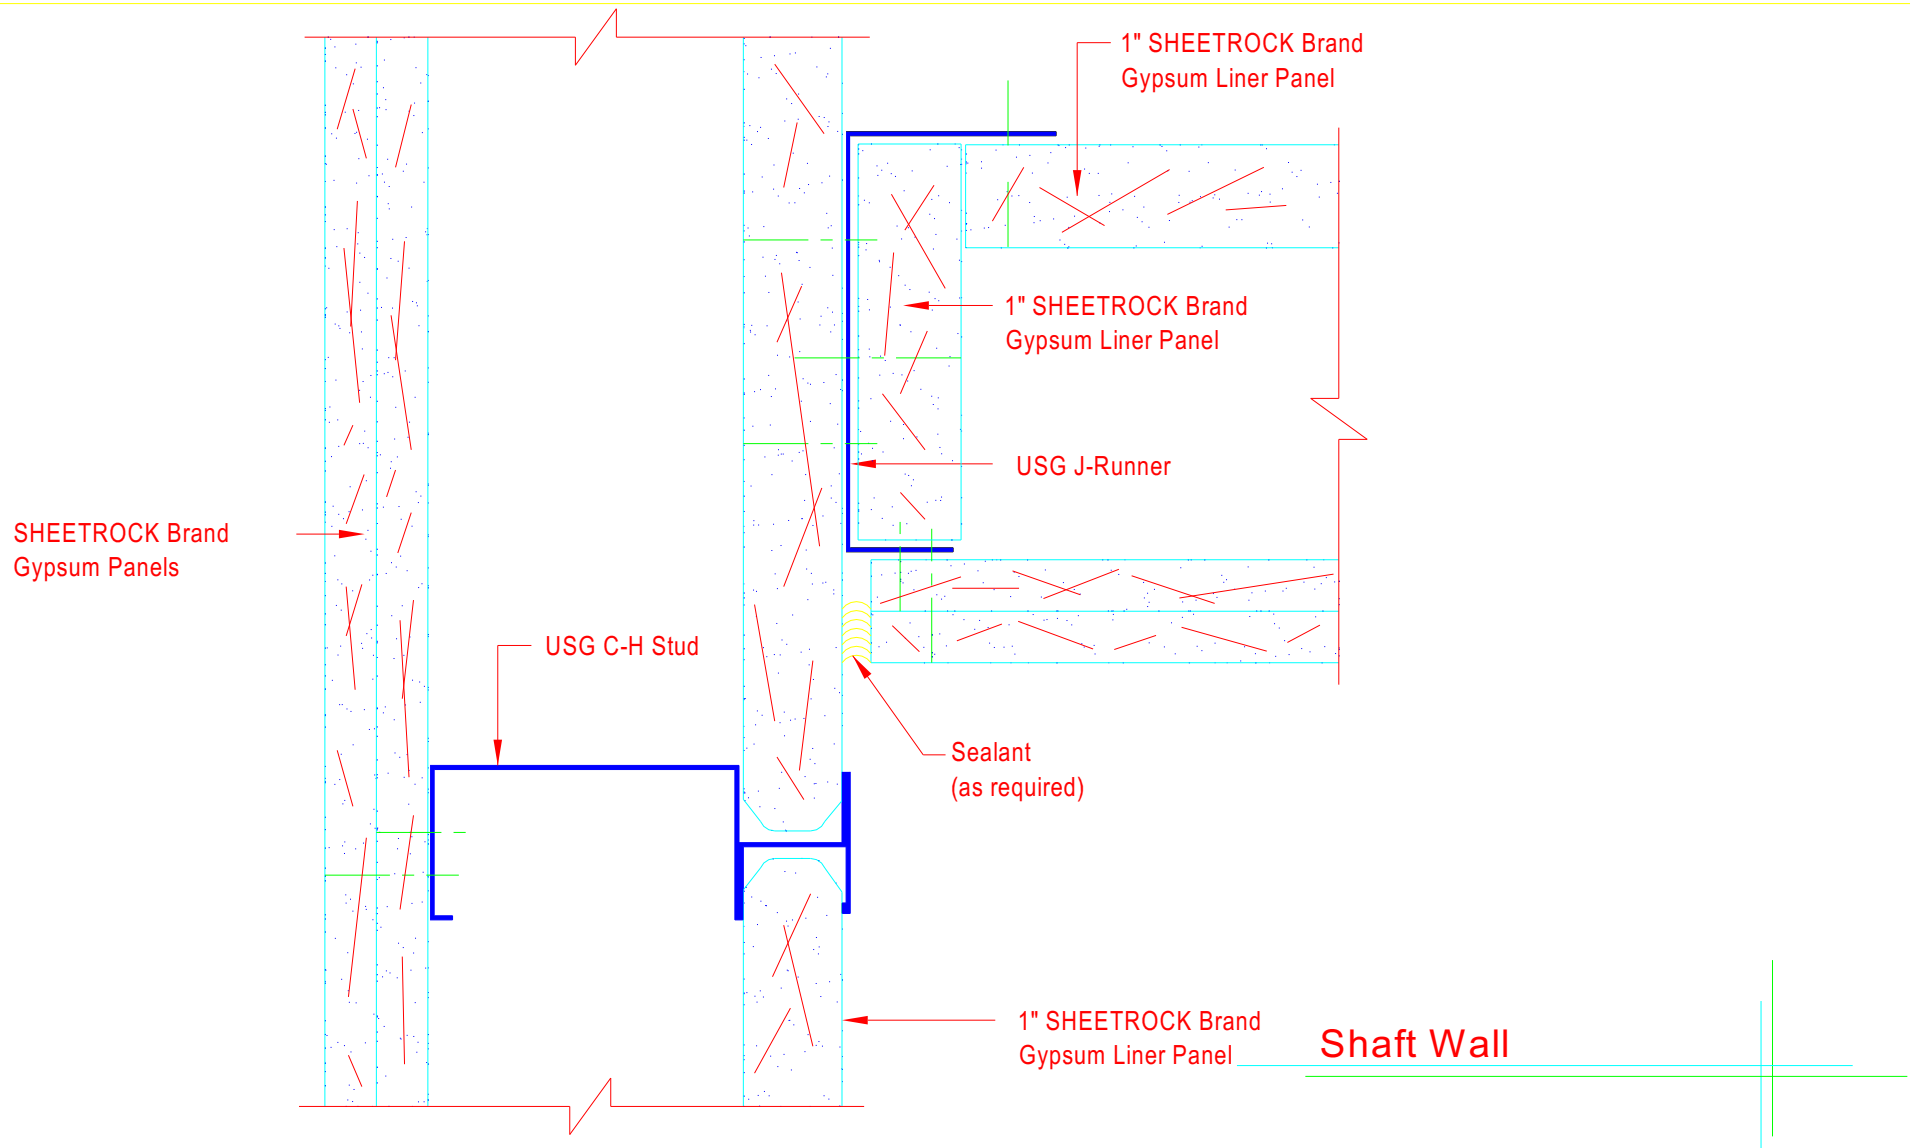


USG Corporation  
125 South Franklin Street  
Chicago, IL 60606-4678

Architectural and Technical Solutions  
800-874-4968

Drawn by: N/A  
Approved: SM  
Revision: DN  
Scale: Not to Scale

Date: August 16, 2006  
Date:  
Change:  
Project:  
File: 093100027

SHEETROCK Brand  
Gypsum Panels

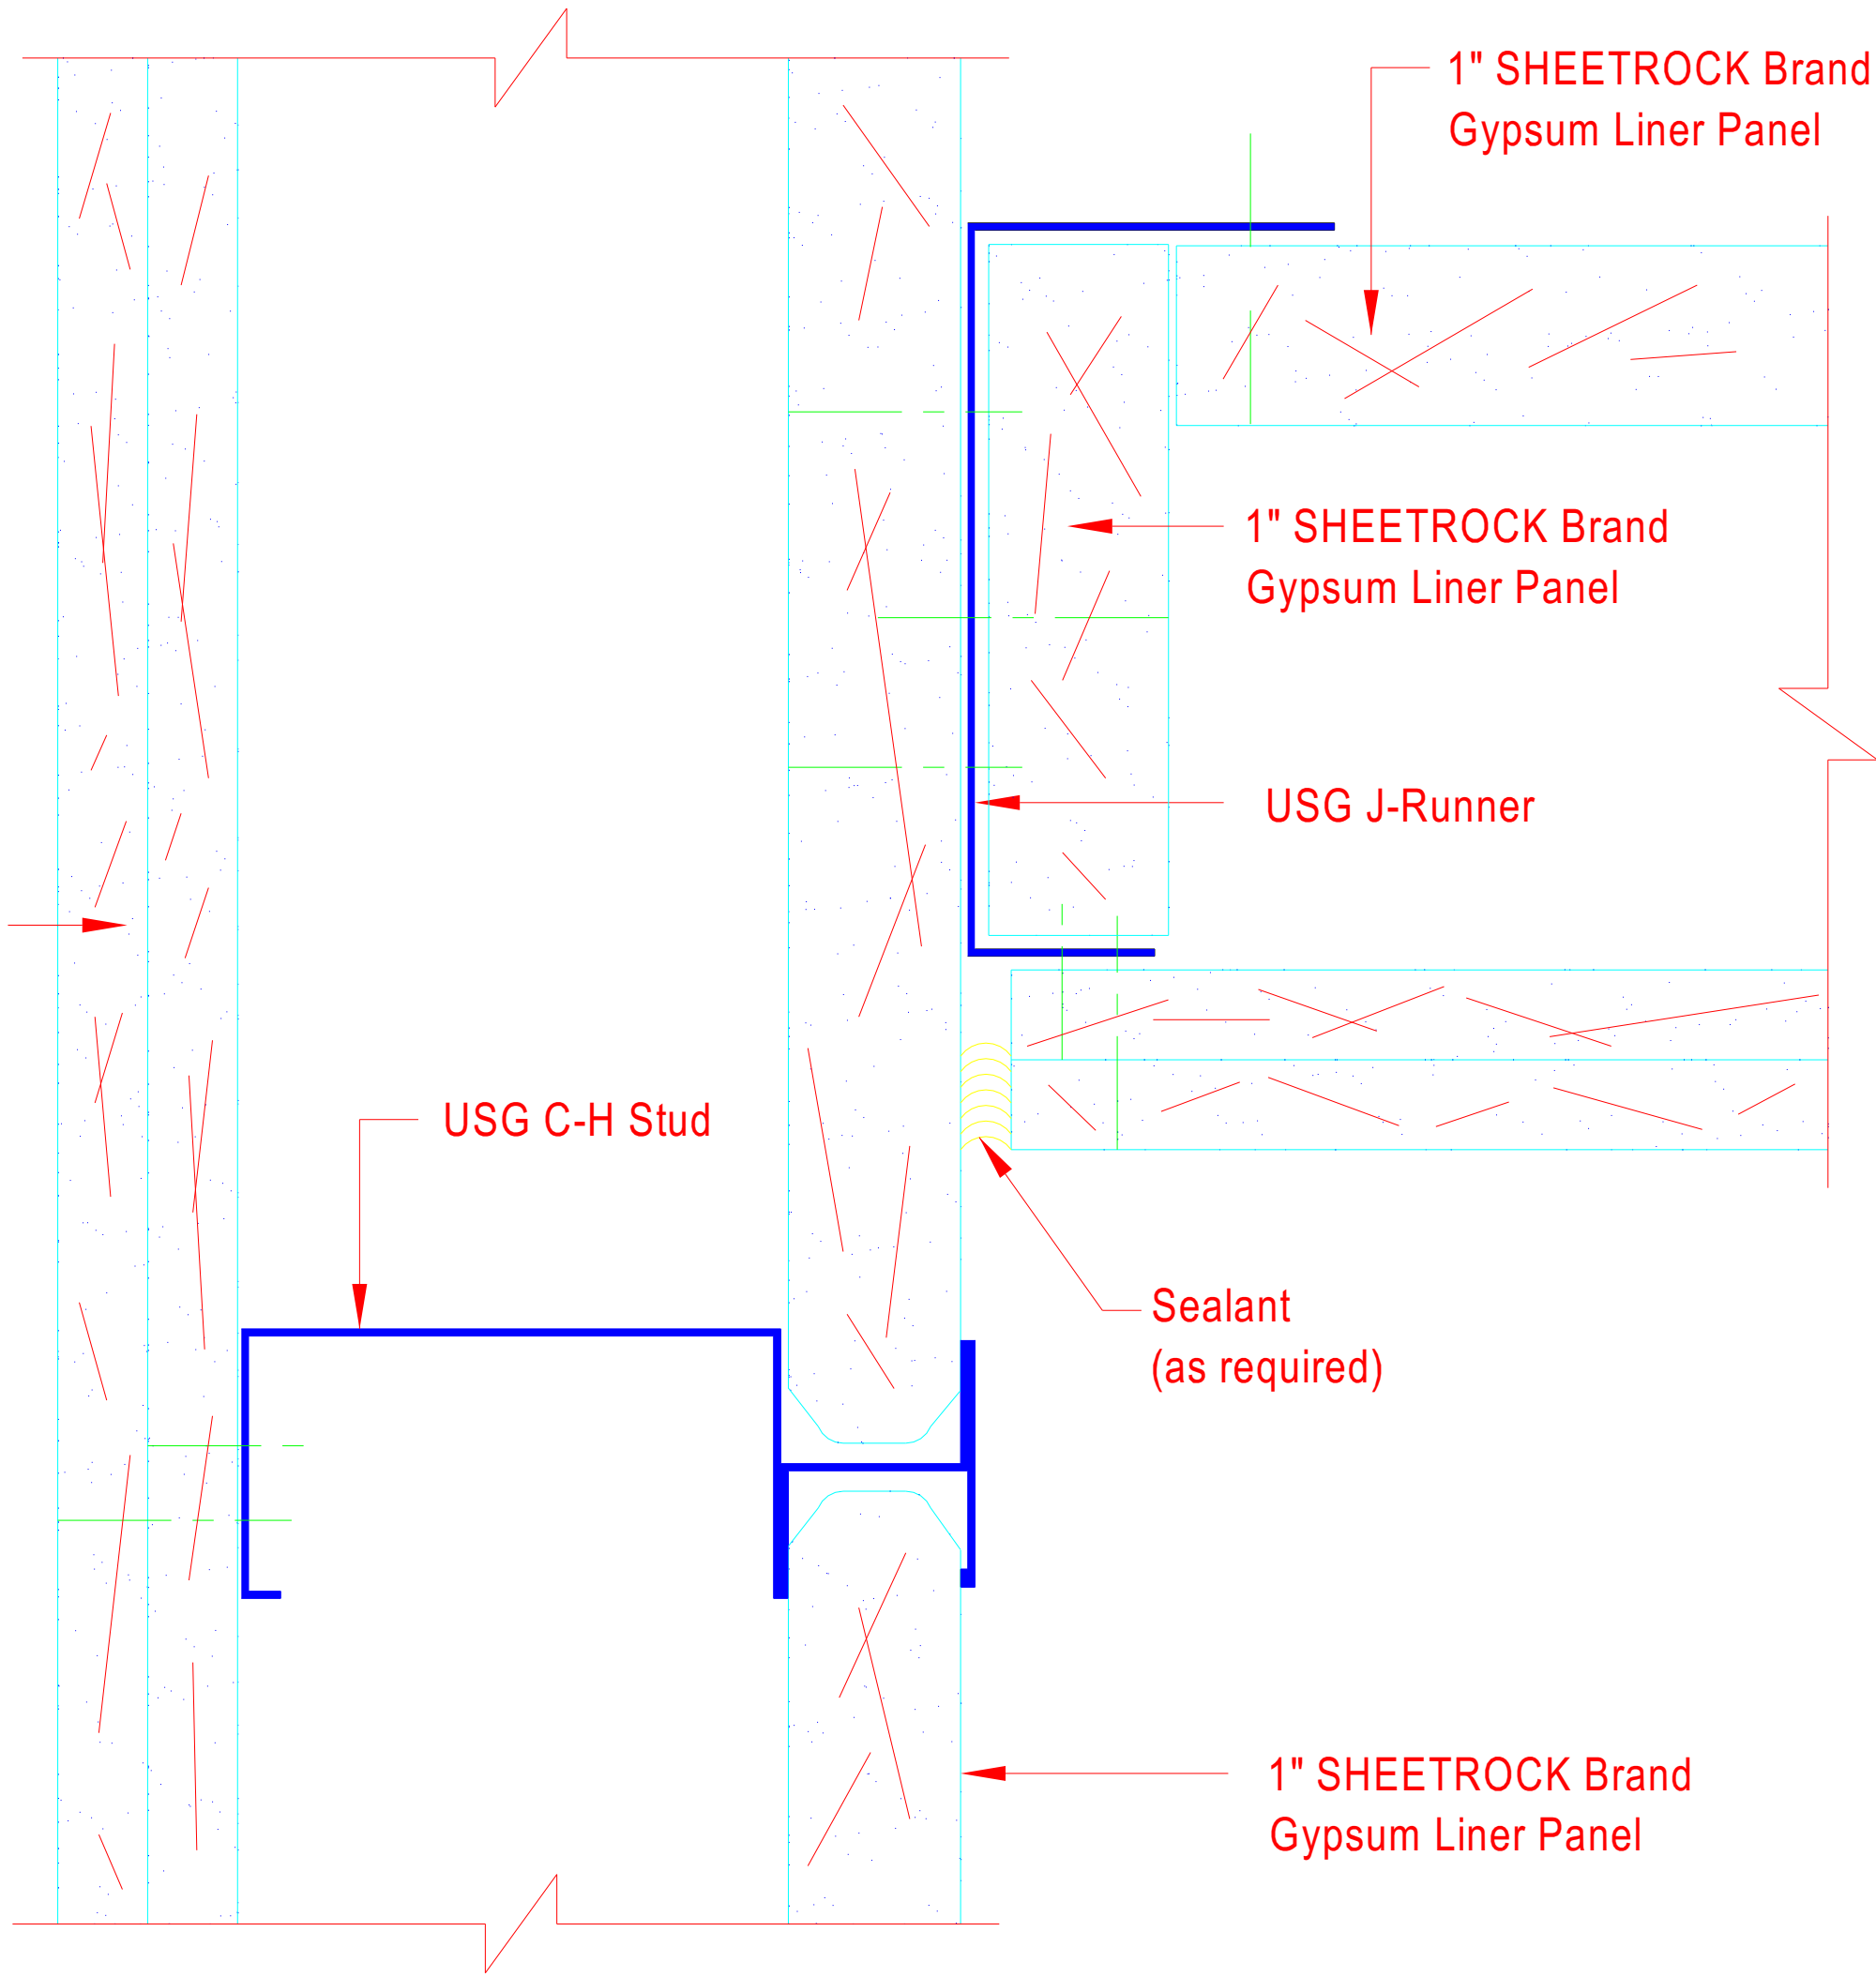

1" SHEETROCK Brand  
Gypsum Liner Panel

1" SHEETROCK Brand  
Gypsum Liner Panel

USG J-Runner

USG C-H Stud

Sealant  
(as required)

1" SHEETROCK Brand  
Gypsum Liner Panel