


# Construction Solution Details: Wall Intersection (2)

This USG System Detail must not be used without a complete evaluation by owner's design professional to verify the suitability of its use with your specific application.

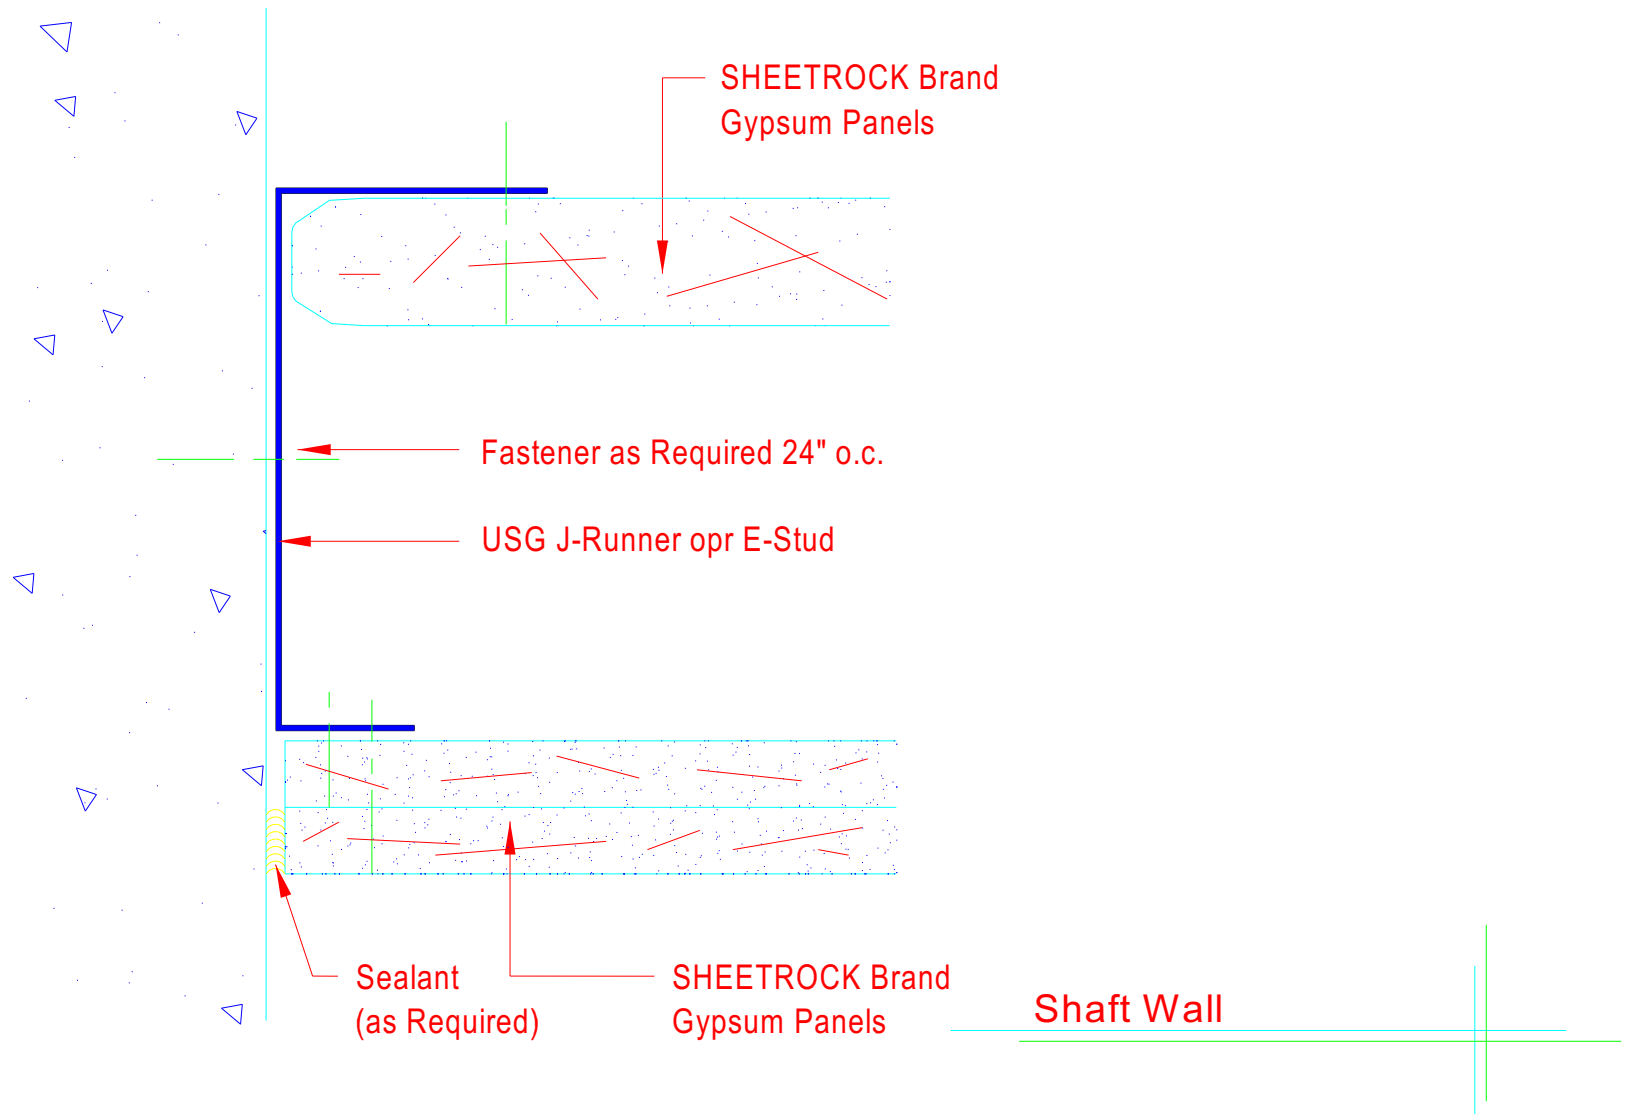


USG Corporation  
125 South Franklin Street  
Chicago, IL 60606-4678

Architectural and Technical Solutions  
800-874-4968

Drawn by: N/A  
Approved: SM  
Revision: DN  
Scale: Not to Scale

Date: August 16, 2006  
Date:  
Change:  
Project:  
File: 093100028

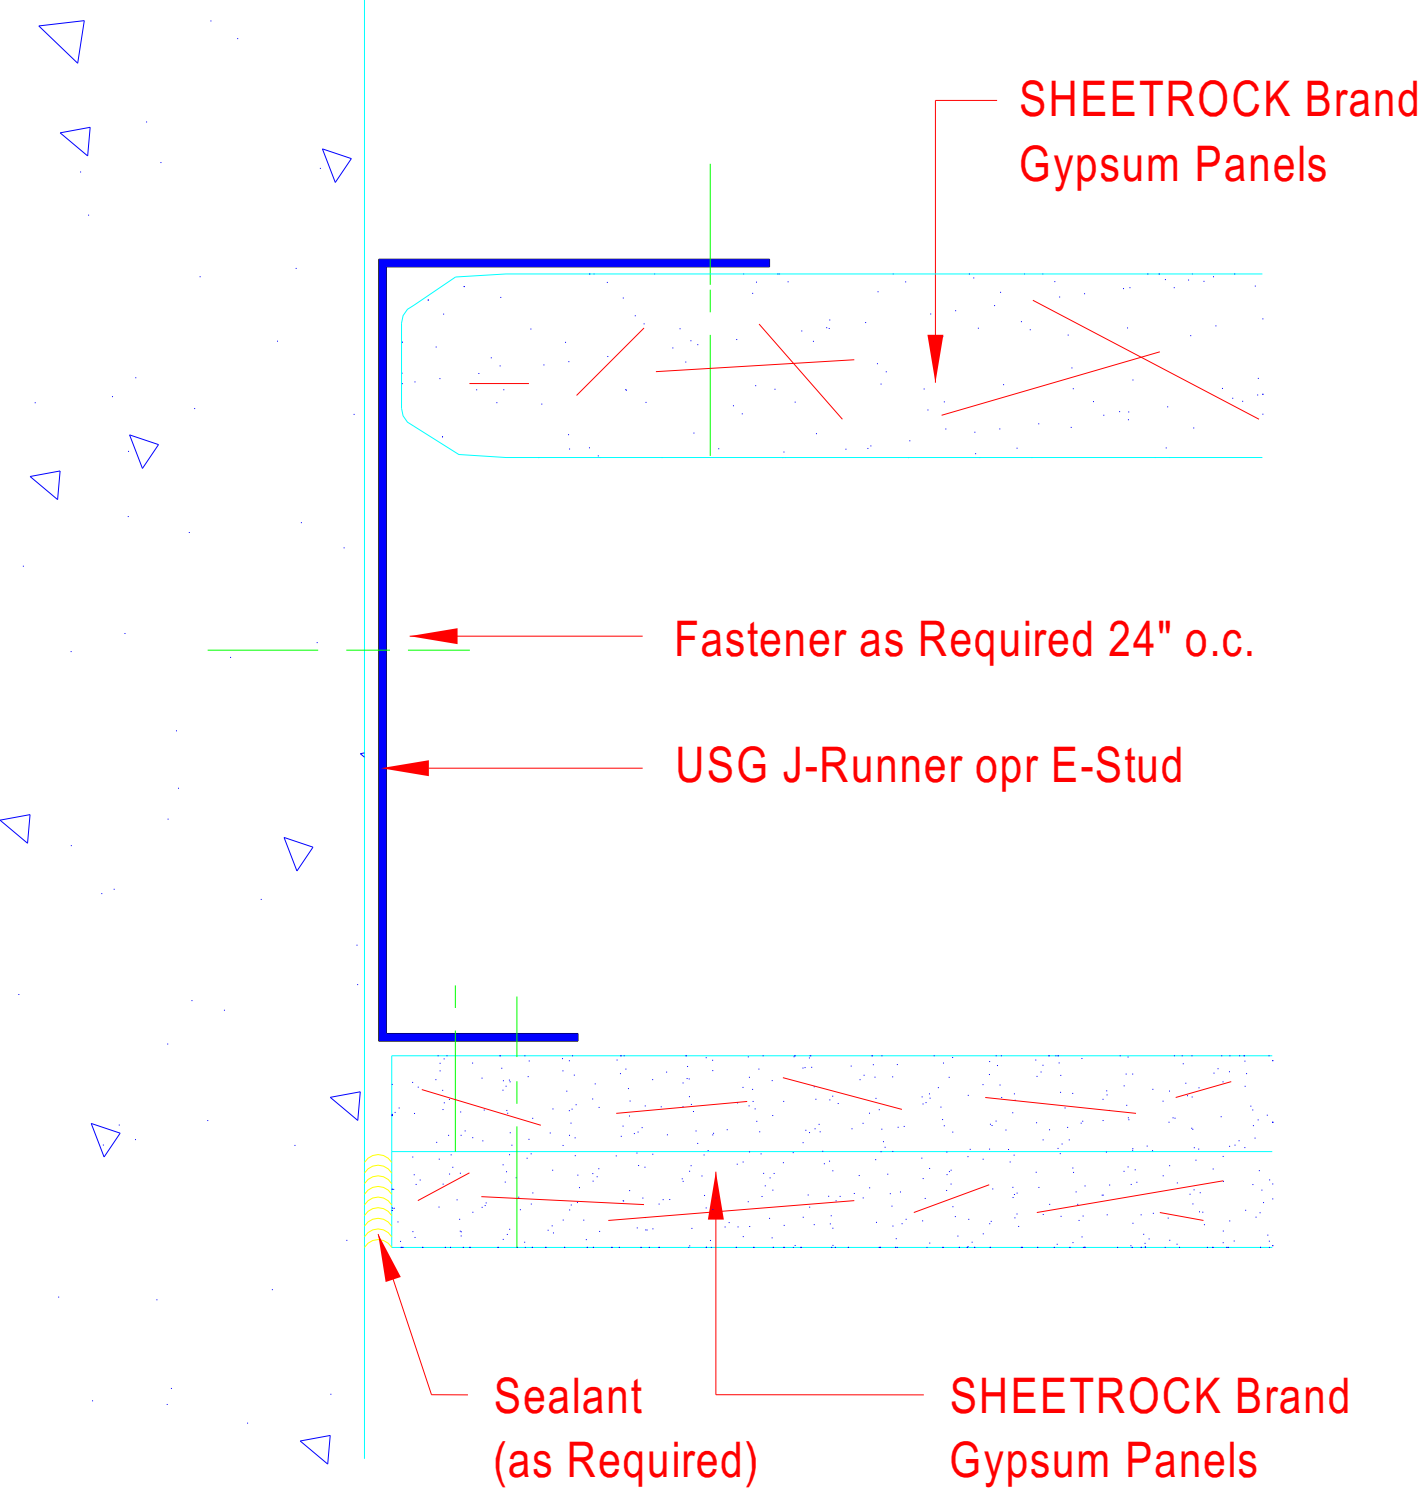

SHEETROCK Brand  
Gypsum Panels

Fastener as Required 24" o.c.

USG J-Runner opr E-Stud

Sealant  
(as Required)

SHEETROCK Brand  
Gypsum Panels