


Construction Solution Details: Stair Hanger Section A-A

This USG System Detail must not be used without a complete evaluation by owner's design professional to verify the suitability of its use with your specific application.

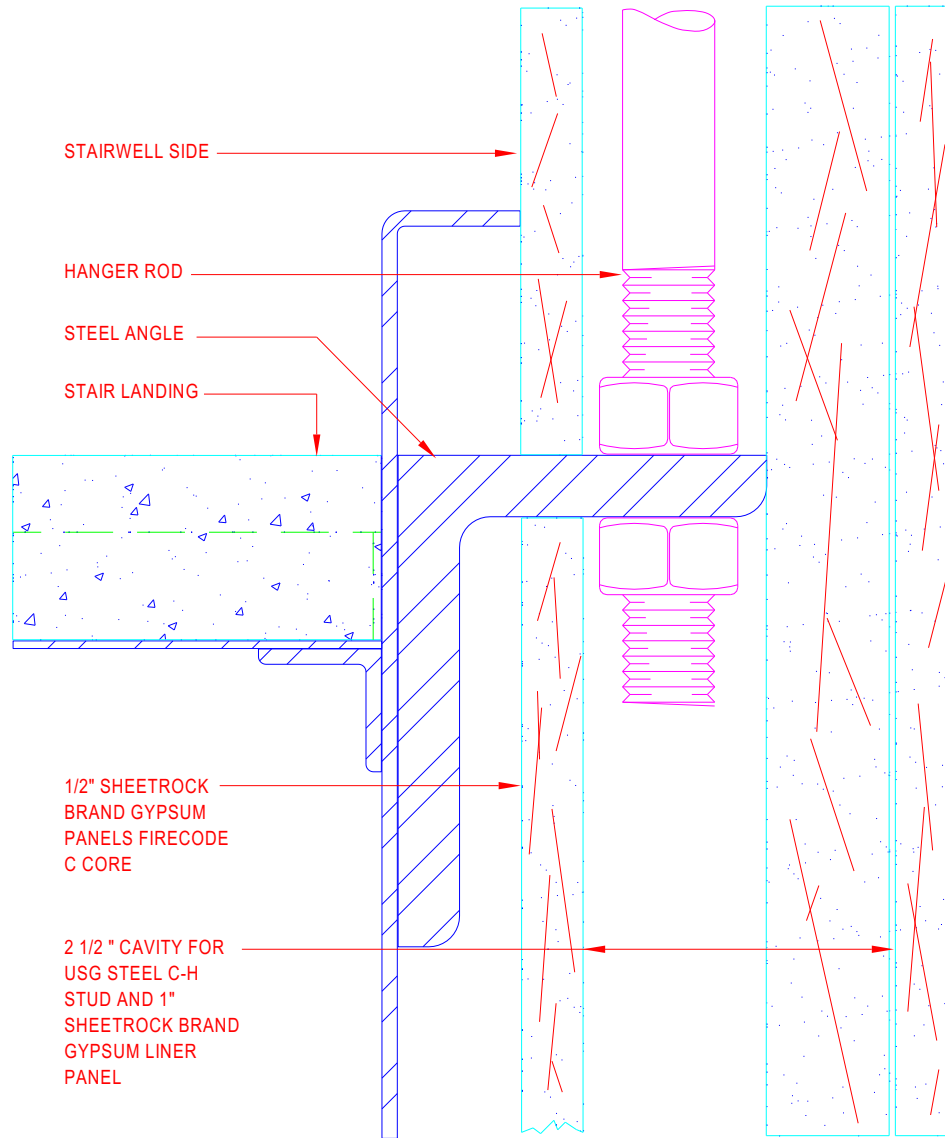

Shaft Wall



USG Corporation
125 South Franklin Street
Chicago, IL 60606-4678

Architectural and Technical Solutions
800-874-4968

Drawn by: N/A
Approved: SM
Revision: DN
Scale: Not to Scale

Date: August 21, 2006
Date:
Change:
Project:
File: 093100038

STAIRWELL SIDE

HANGER ROD

STEEL ANGLE

STAIR LANDING

1/2" SHEETROCK
BRAND GYPSUM
PANELS FIRECODE
C CORE

2 1/2 " CAVITY FOR
USG STEEL C-H
STUD AND 1"
SHEETROCK BRAND
GYPSUM LINER
PANEL

