


This USG System Detail must not be used without a complete evaluation by owner's design professional to verify the suitability of its use with your specific application.

Construction Solution Details: Outlet Box

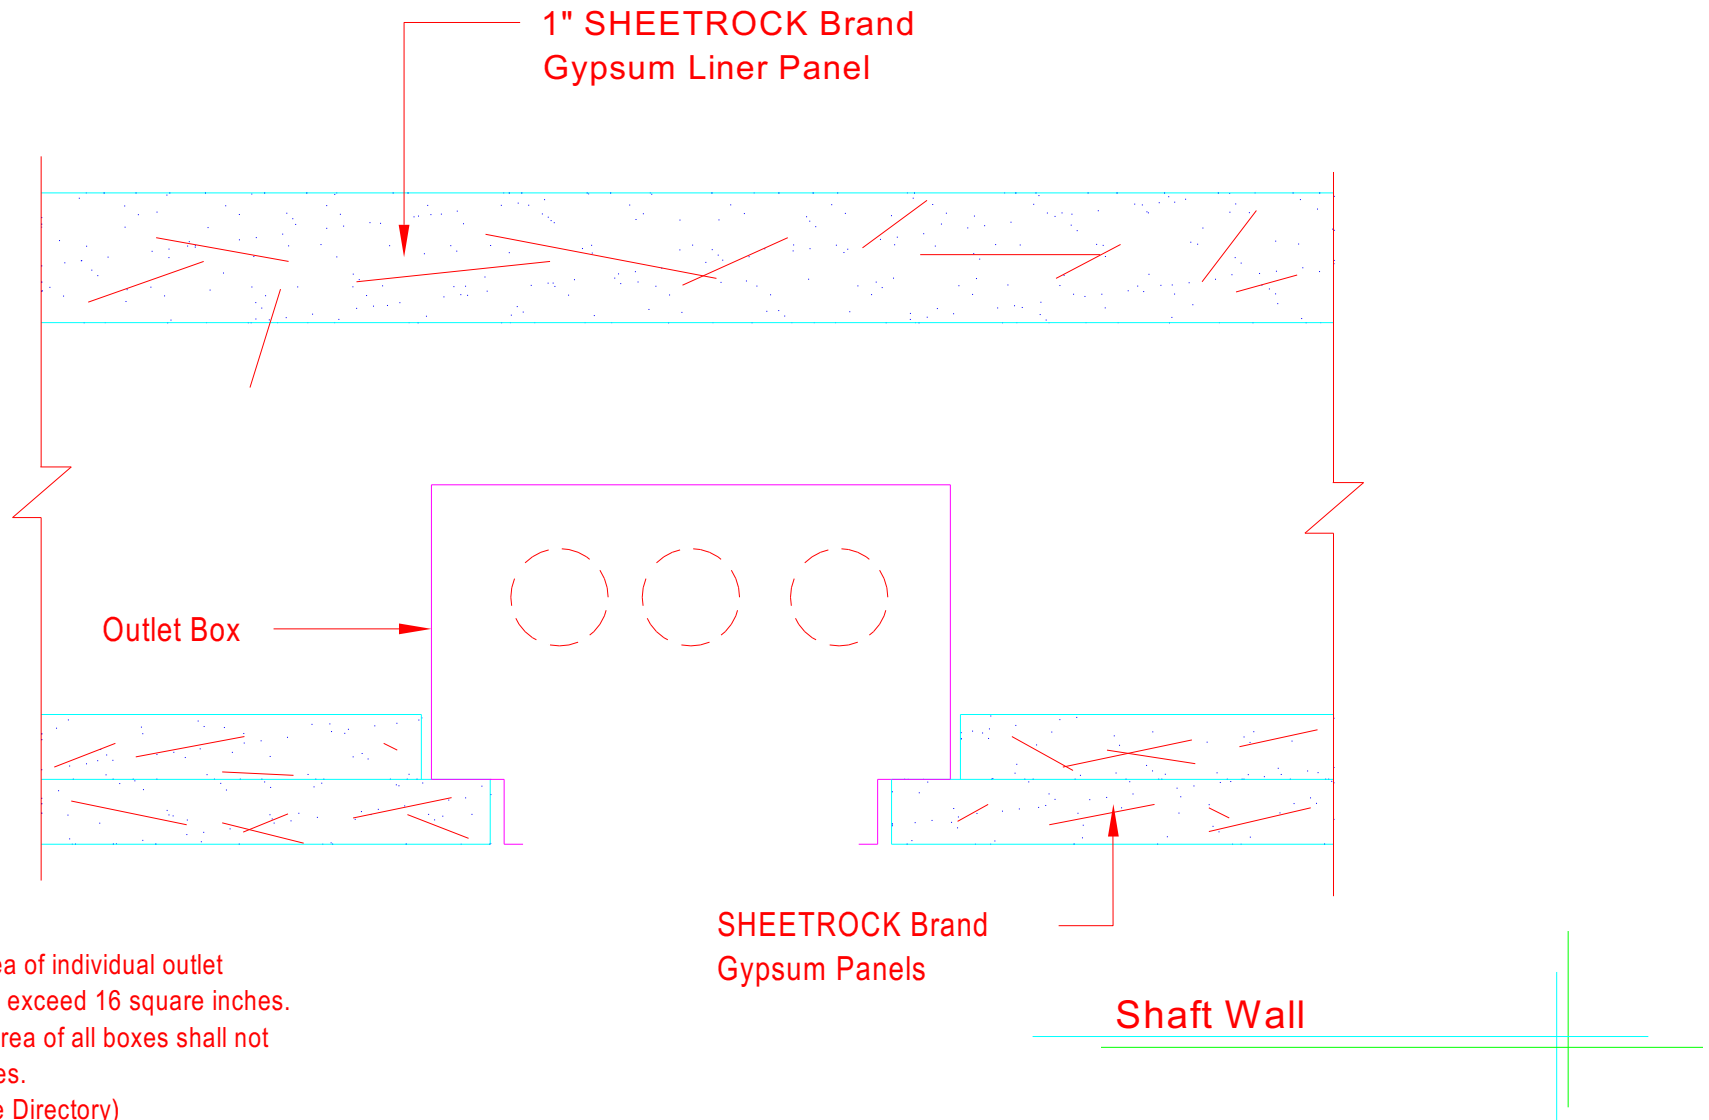

NOTE: The surface area of individual outlet or switch boxes shall not exceed 16 square inches. The aggregate surface area of all boxes shall not exceed 100 square inches. (per U.L. Fire Resistance Directory)




USG Corporation
125 South Franklin Street
Chicago, IL 60606-4678

Architectural and Technical Solutions
800-874-4968

Drawn by: N/A
Approved: SM
Revision: DN
Scale: Not to Scale

Date: August 16, 2006
Date:
Change:
Project:
File: 093100040

1" SHEETROCK Brand
Gypsum Liner Panel

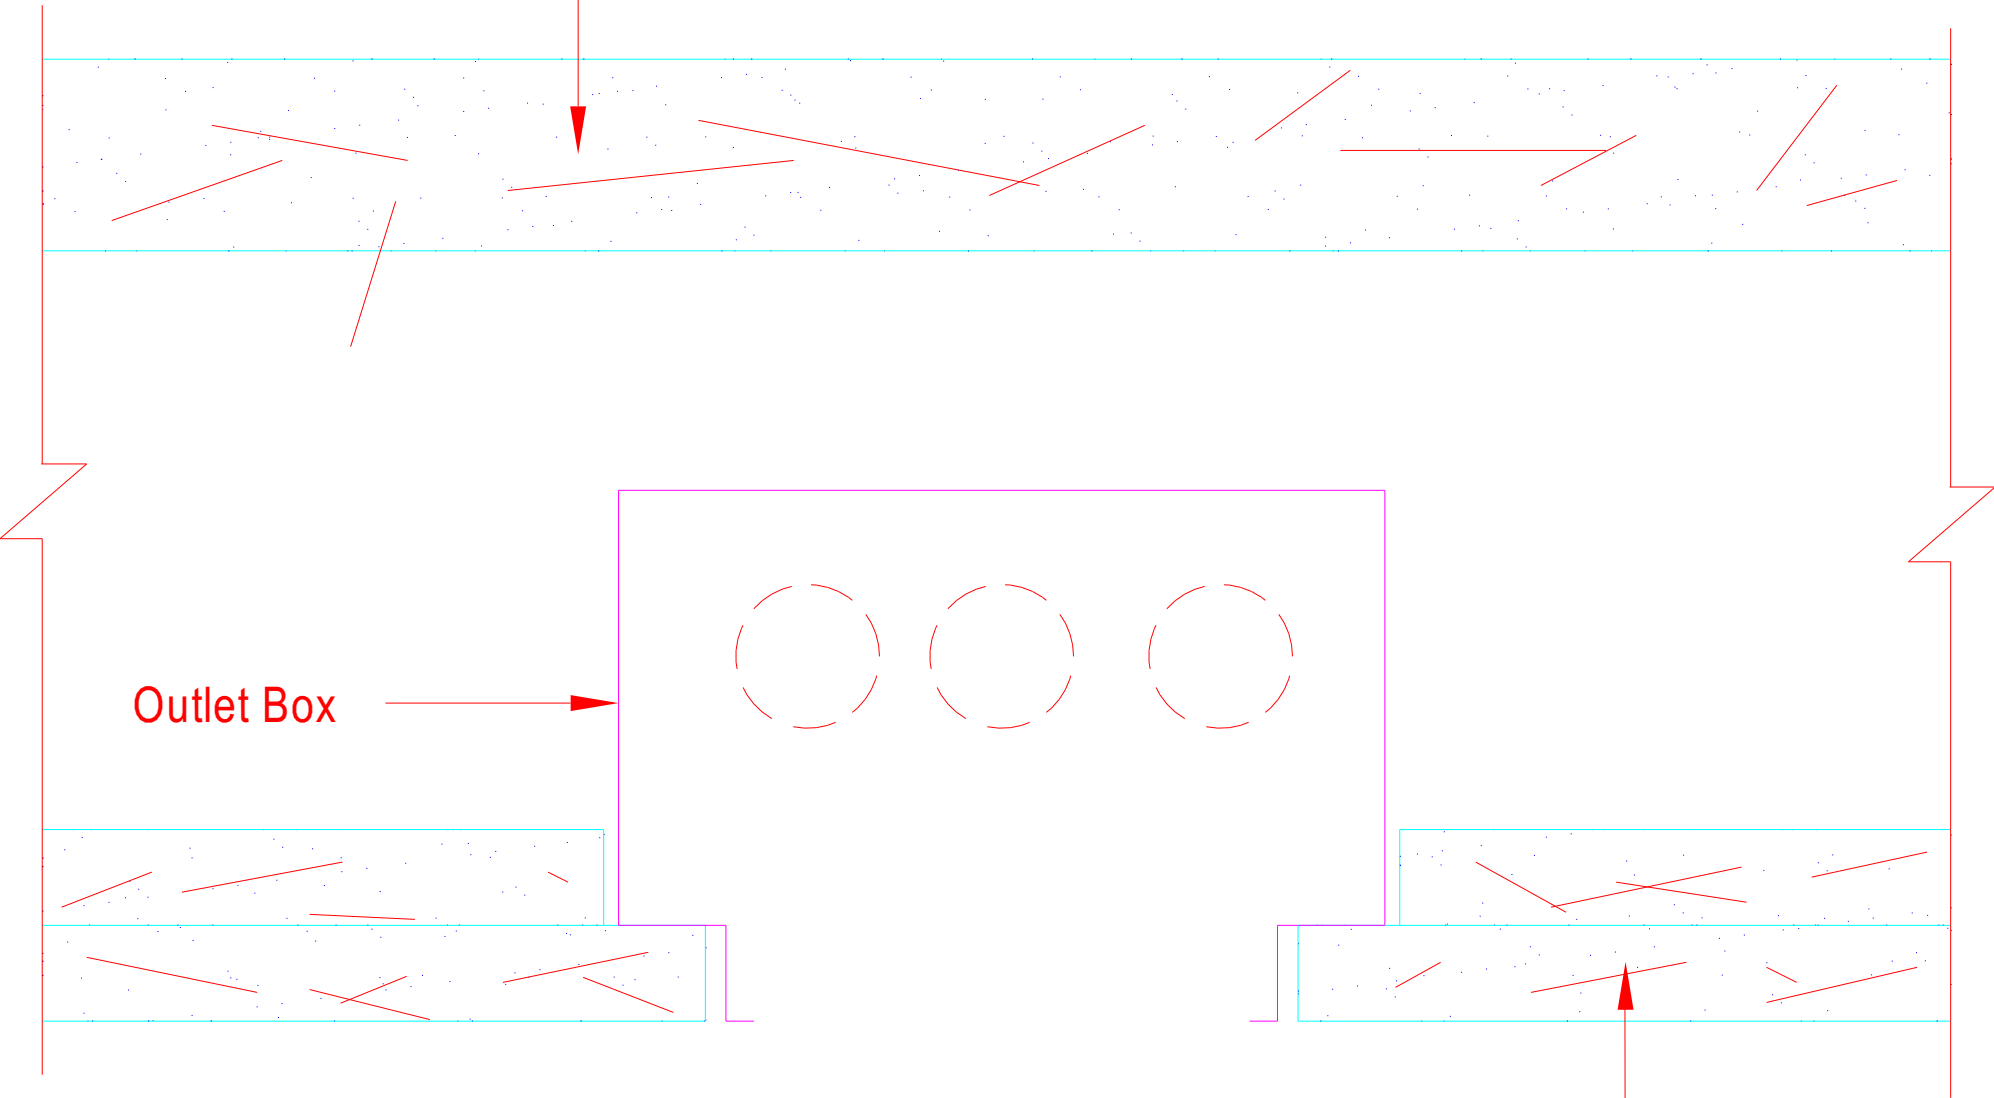

Outlet Box

SHEETROCK Brand
Gypsum Panels