


Construction Solution Details: Call Button Box

This USG System Detail must not be used without a complete evaluation by owner's design professional to verify the suitability of its use with your specific application.

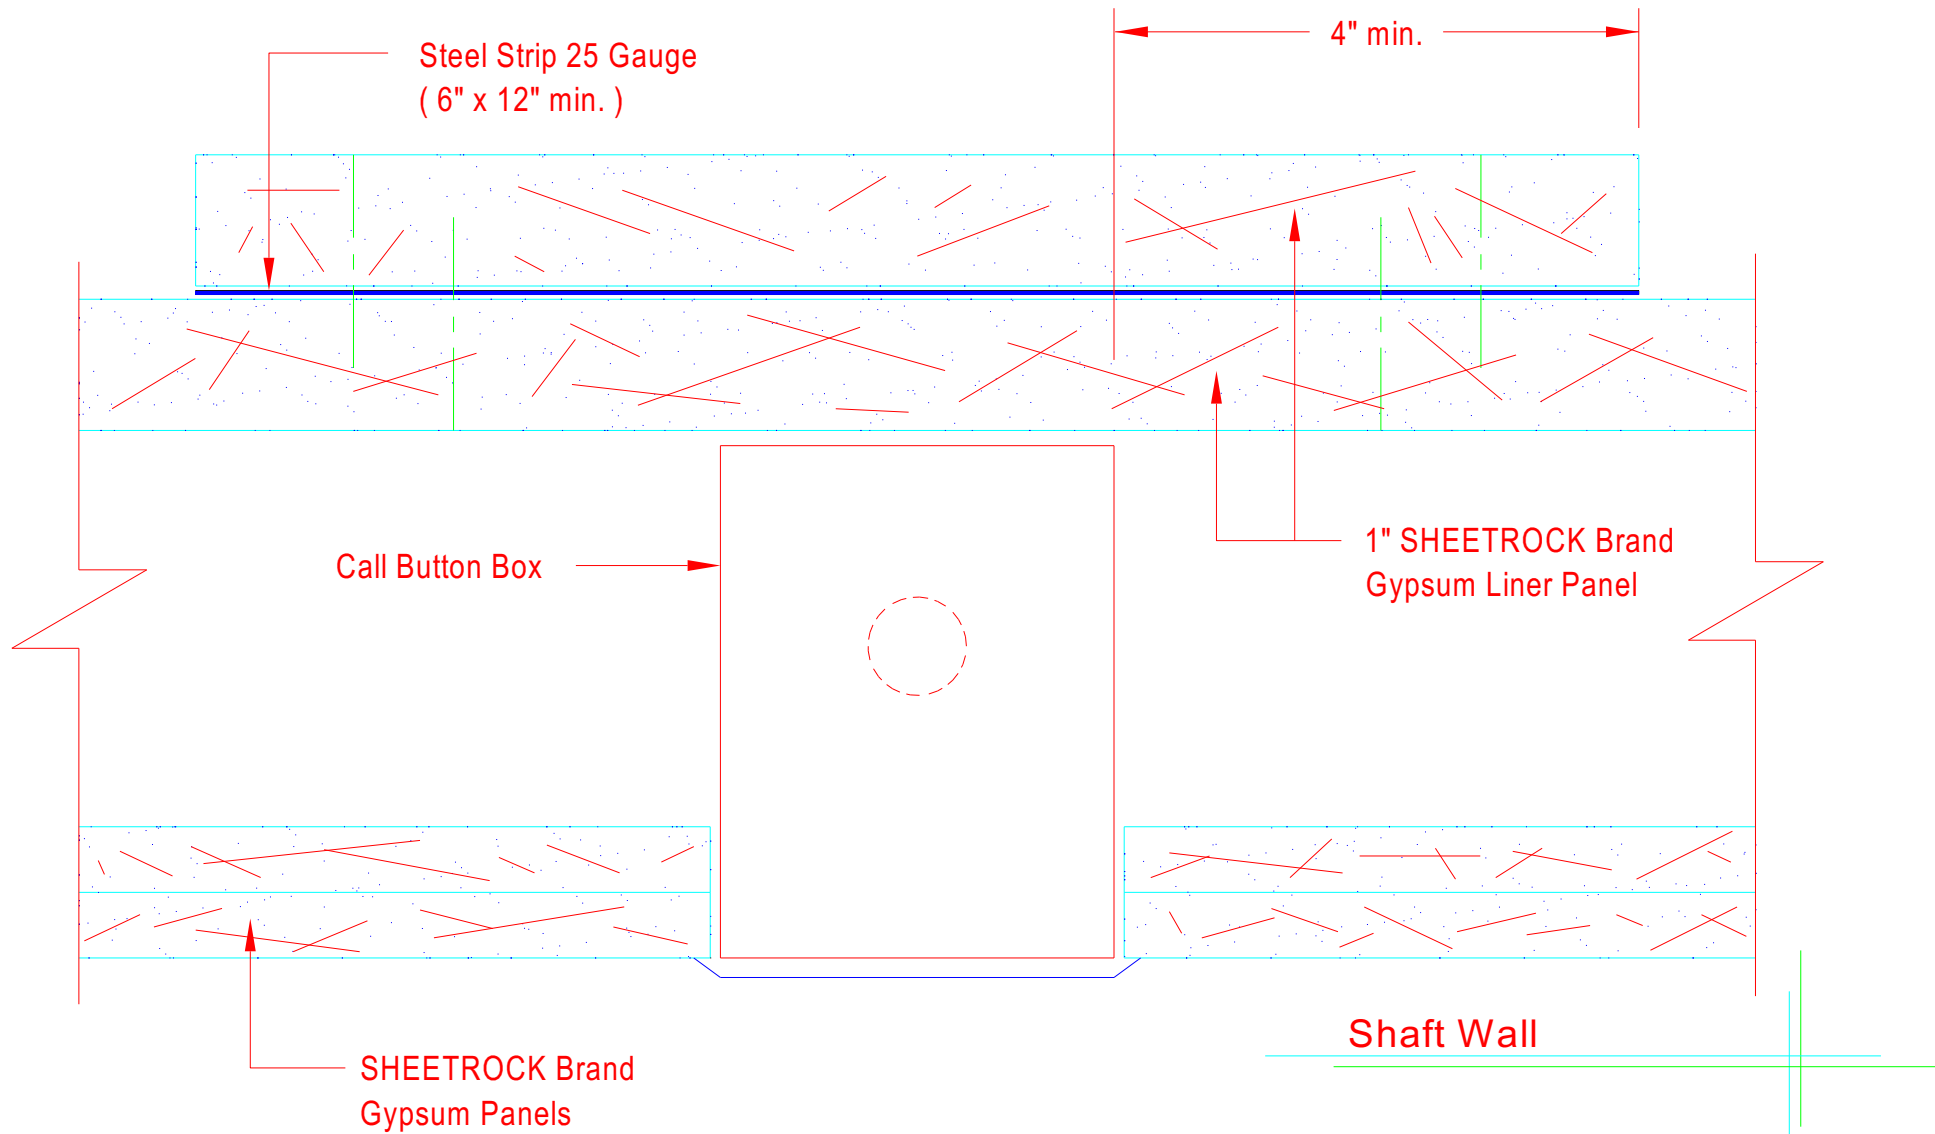

USG USG Corporation
125 South Franklin Street
Chicago, IL 60606-4678

Architectural and Technical Solutions
800-874-4968

Drawn by: N/A
Approved: SM
Revision: DN
Scale: Not to Scale

Date: August 16, 2006
Date:
Change:
Project:
File: 093100044

Steel Strip 25 Gauge
(6" x 12" min.)

4" min.

Call Button Box

1" SHEETROCK Brand
Gypsum Liner Panel

SHEETROCK Brand
Gypsum Panels

