


# Construction Solution Details: Head Detail

This USG System Detail must not be used without a complete evaluation by owner's design professional to verify the suitability of its use with your specific application.

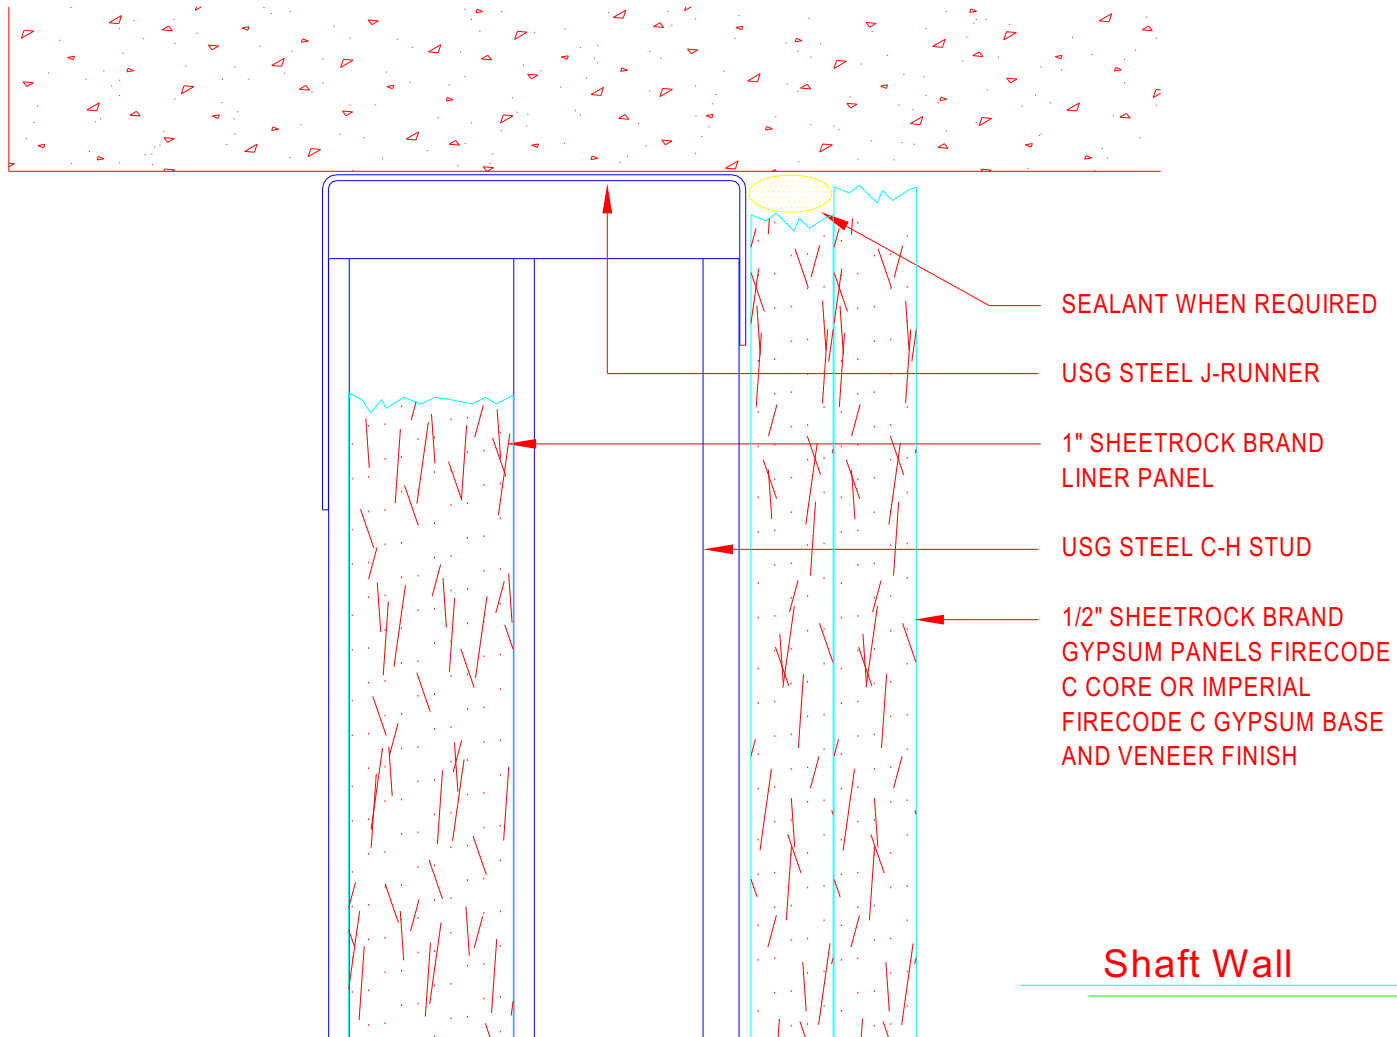


USG Corporation  
125 South Franklin Street  
Chicago, IL 60606-4678

Architectural and Technical Solutions  
800-874-4968

Drawn by: RK  
Approved: SM  
Revision: DN  
Scale: Not to Scale

Date: August 15, 2006  
Date:  
Change:  
Project:  
File: 093100050

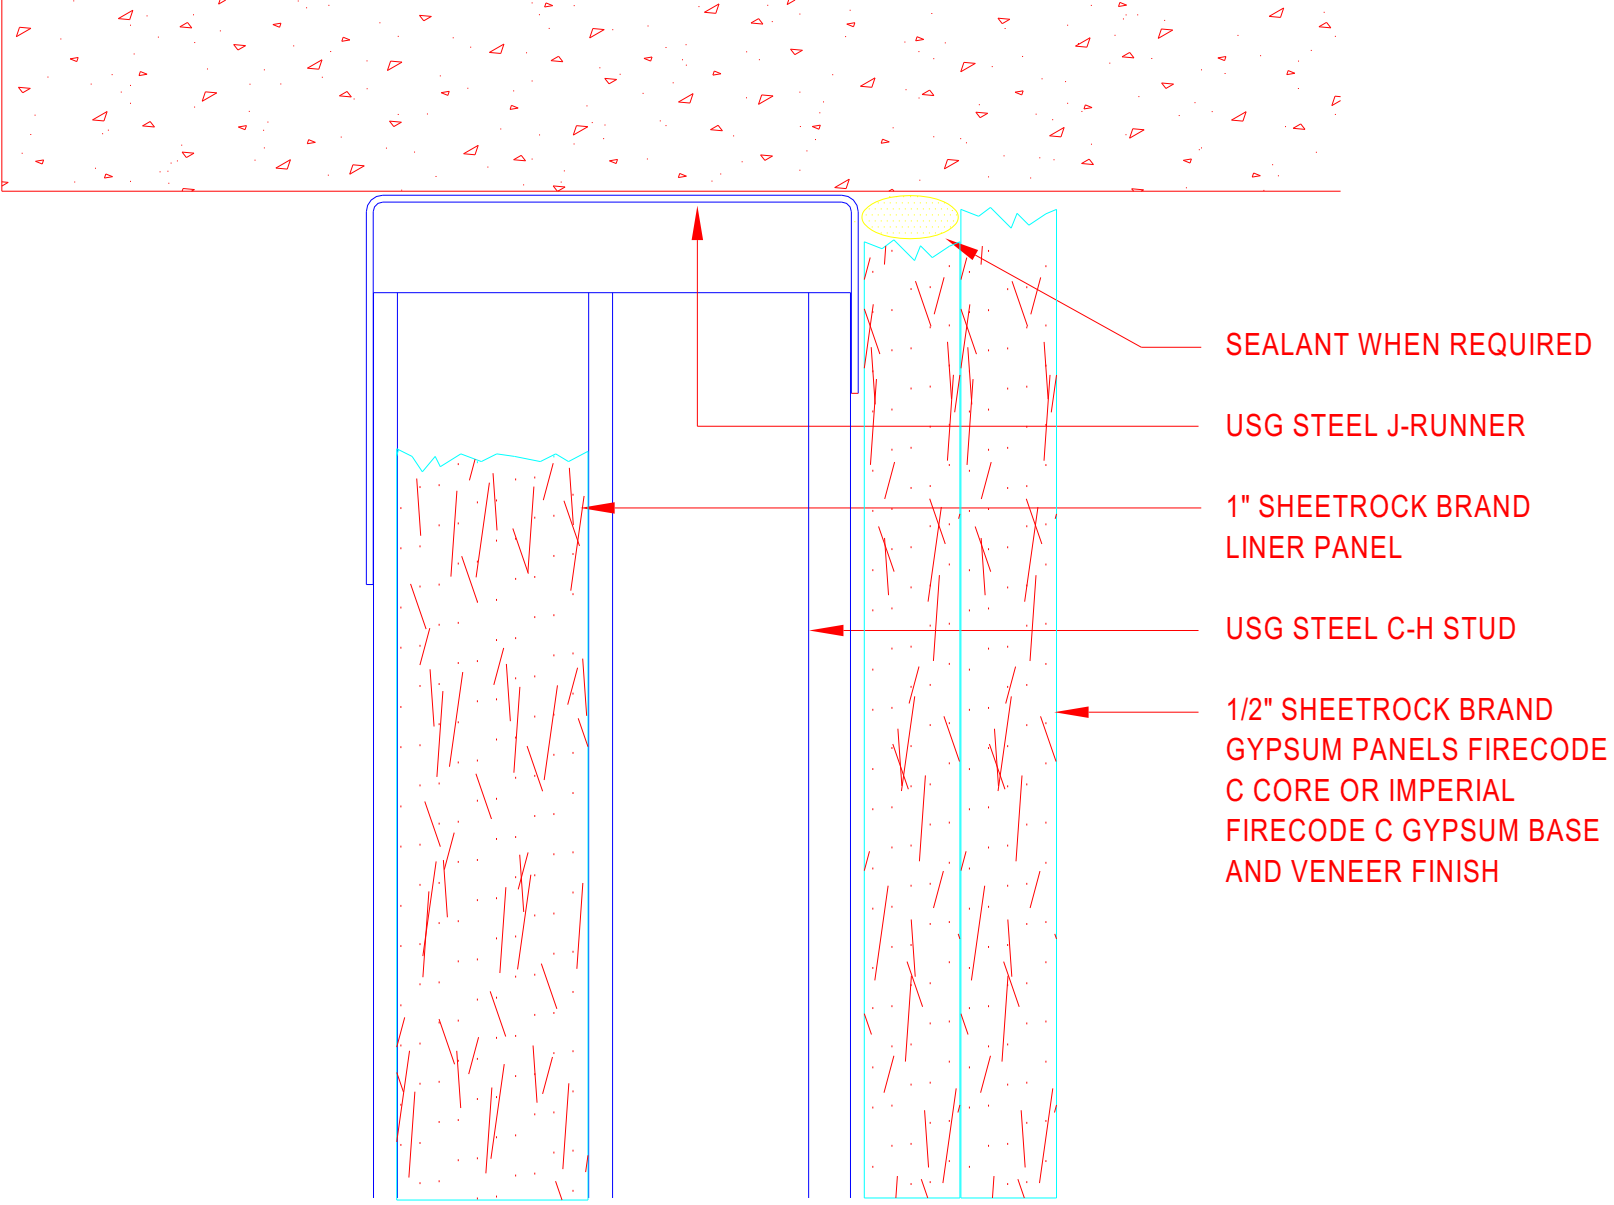

SEALANT WHEN REQUIRED

USG STEEL J-RUNNER

1" SHEETROCK BRAND  
LINER PANEL

USG STEEL C-H STUD

1/2" SHEETROCK BRAND  
GYPSUM PANELS FIRECODE  
C CORE OR IMPERIAL  
FIRECODE C GYPSUM BASE  
AND VENEER FINISH