


Construction Solution Details: Ceiling and Chair Soffit (2)

This USG System Detail must not be used without a complete evaluation by owner's design professional to verify the suitability of its use with your specific application.

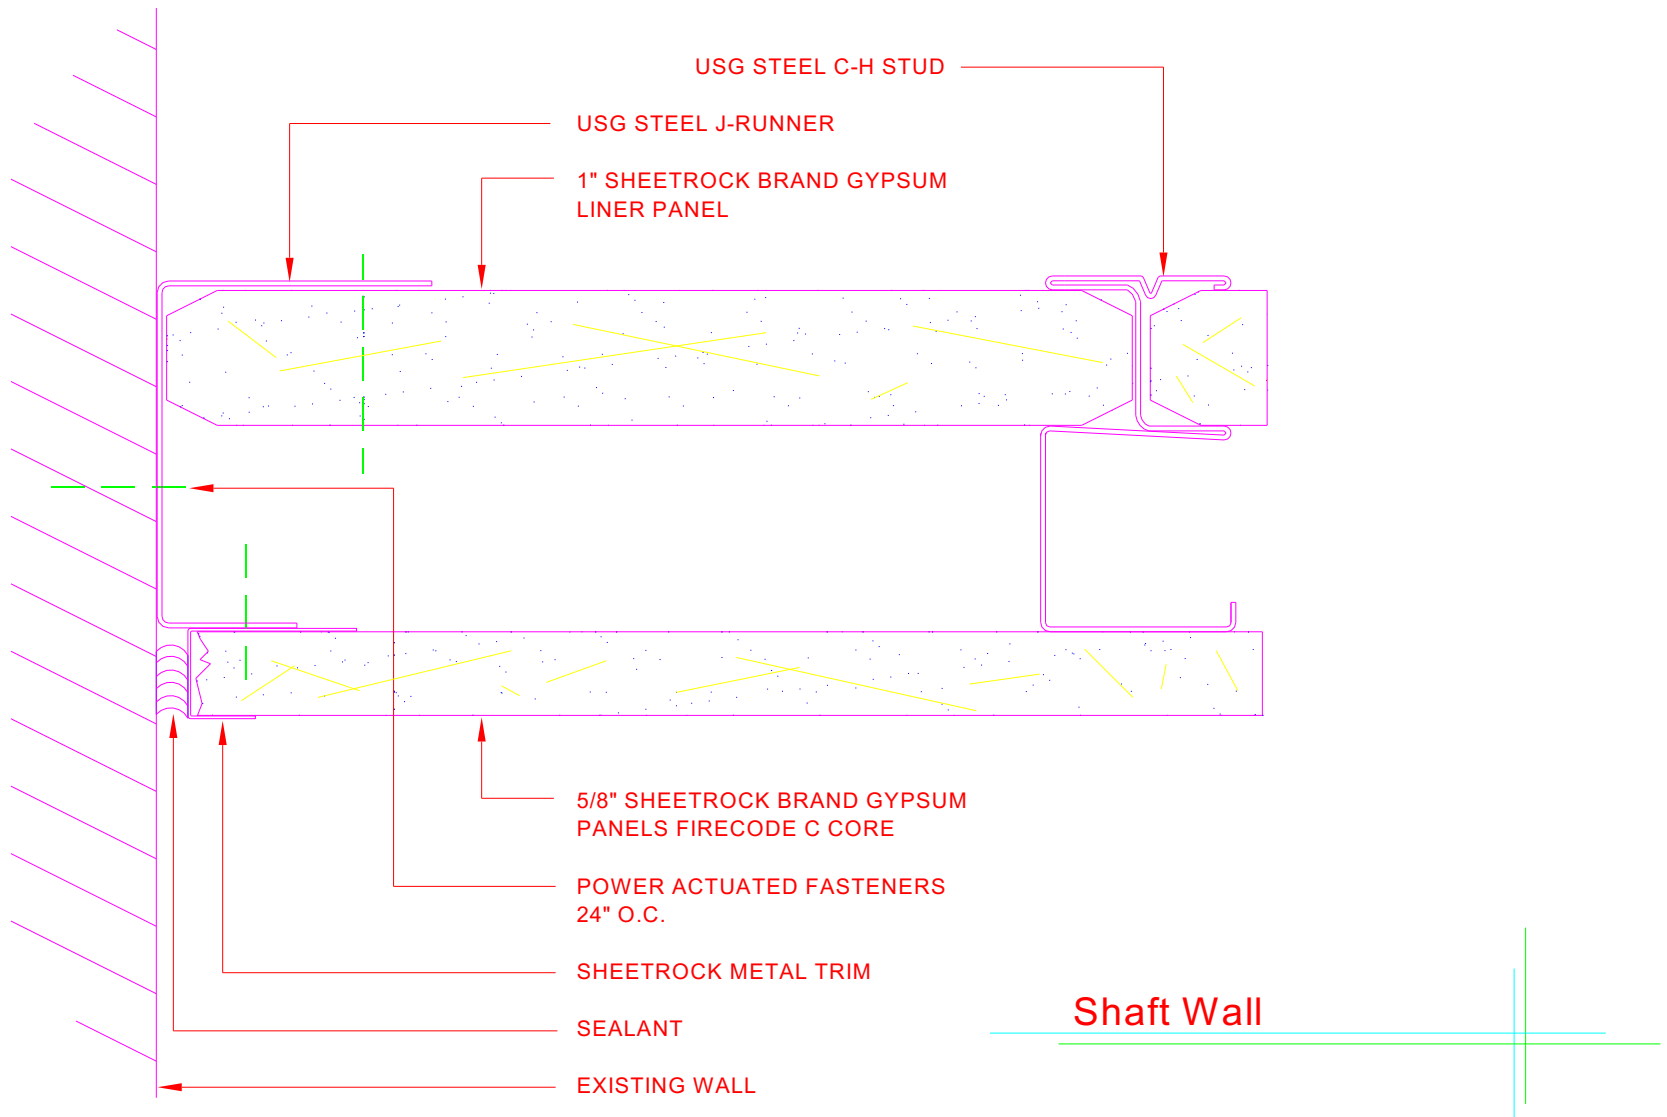


USG Corporation
125 South Franklin Street
Chicago, IL 60606-4678

Architectural and Technical Solutions
800-874-4968

Drawn by: N/A
Approved: SM
Revision: DN
Scale: Not to Scale

Date: August 18, 2006
Date:
Change:
Project:
File: 093100051

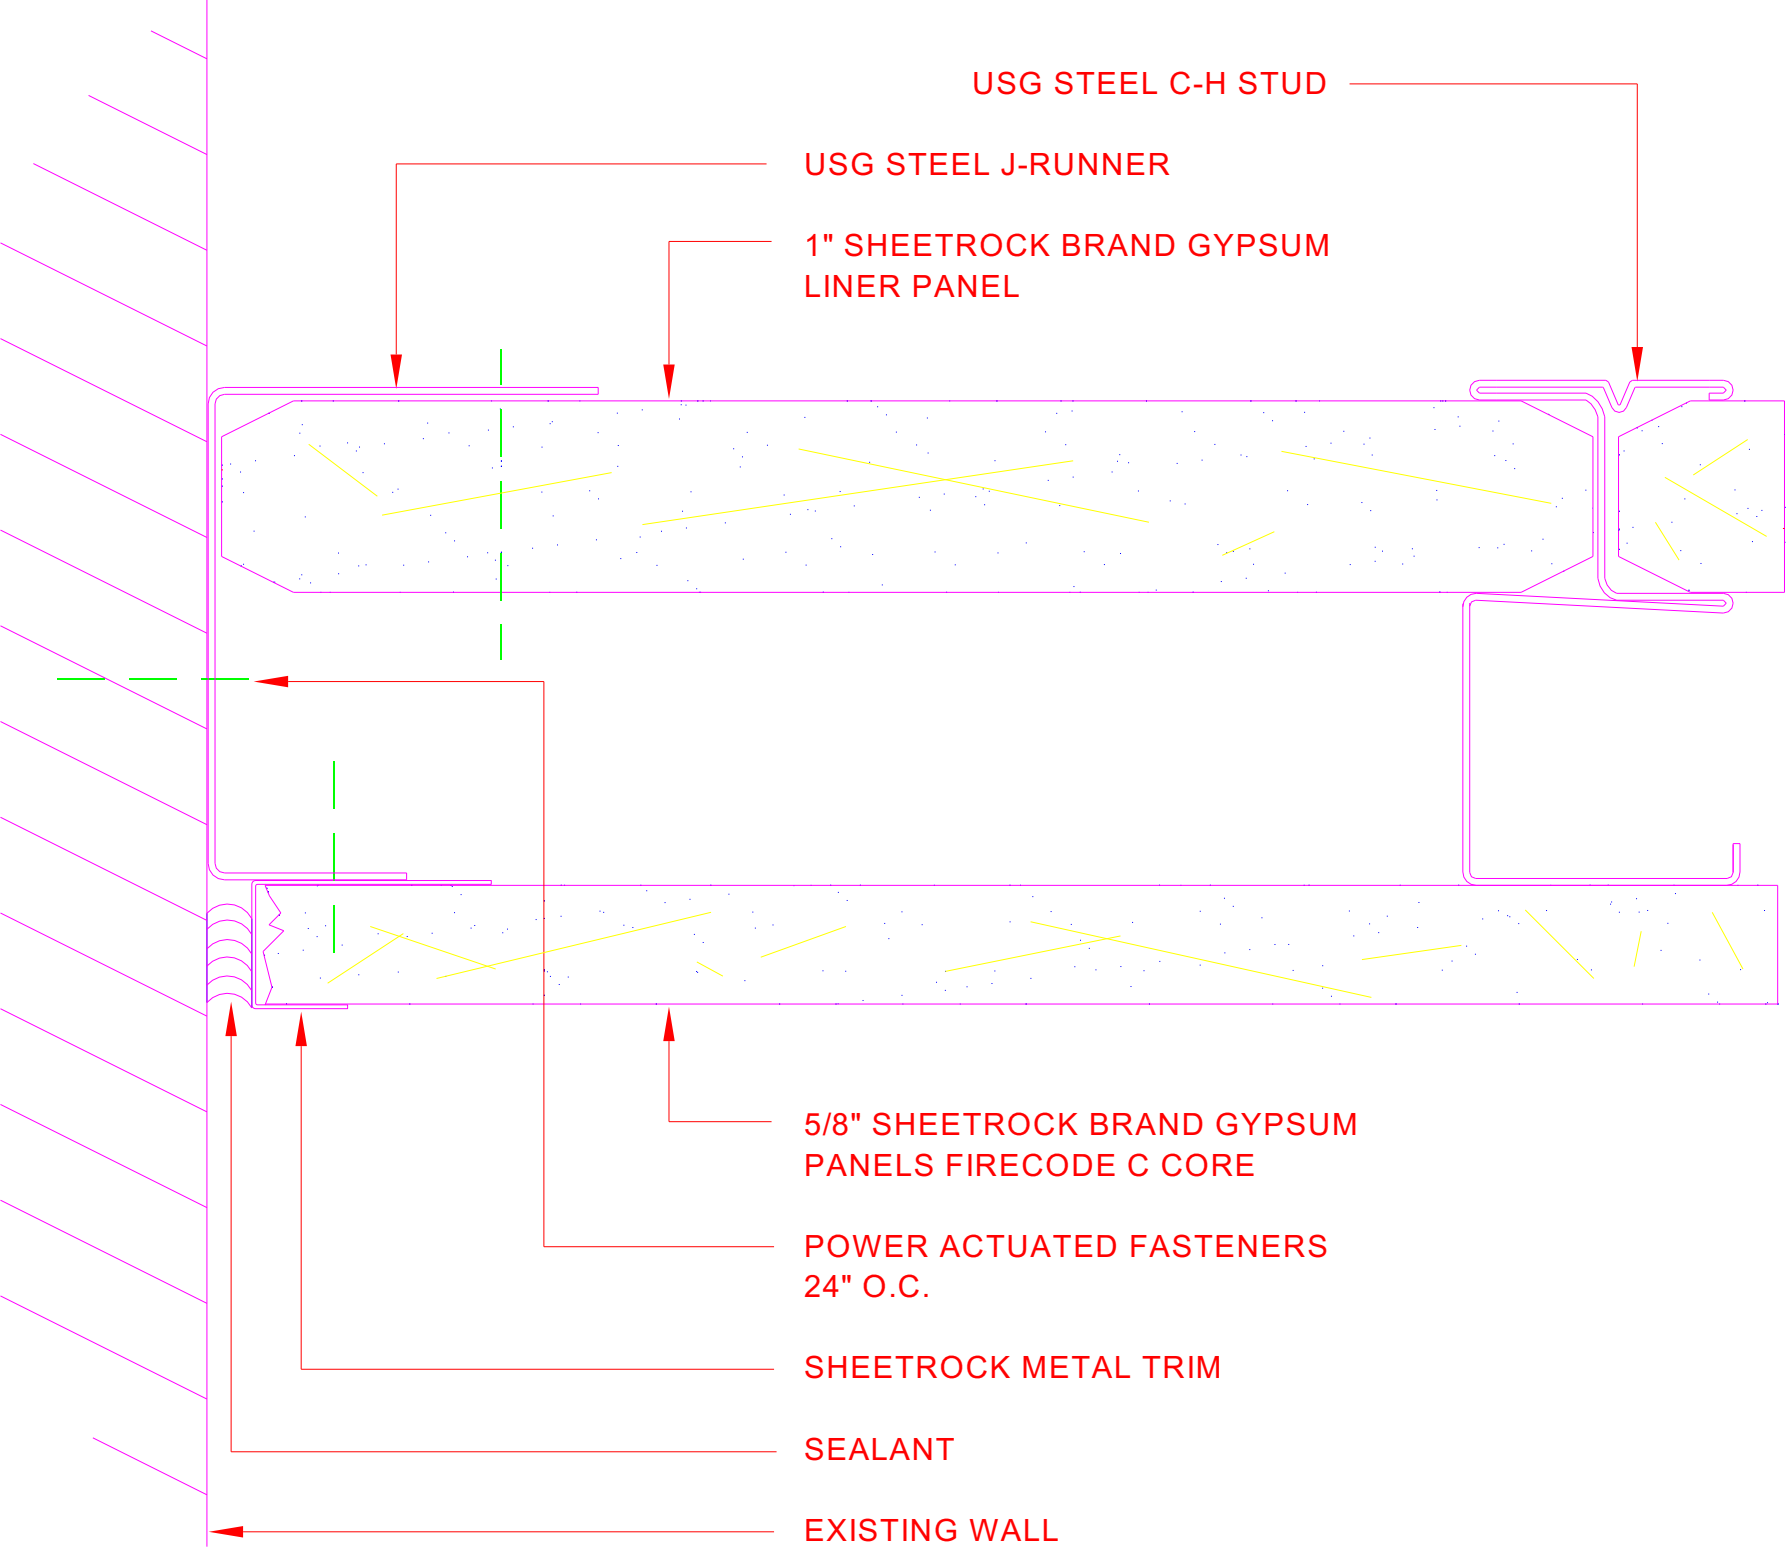

USG STEEL C-H STUD

USG STEEL J-RUNNER

1" SHEETROCK BRAND GYPSUM
LINER PANEL

5/8" SHEETROCK BRAND GYPSUM
PANELS FIRECODE C CORE

POWER ACTUATED FASTENERS
24" O.C.

SHEETROCK METAL TRIM

SEALANT

EXISTING WALL