


Construction Solution Details: Drywall Suspension System

This USG System Detail must not be used without a complete evaluation by owner's design professional to verify the suitability of its use with your specific application.

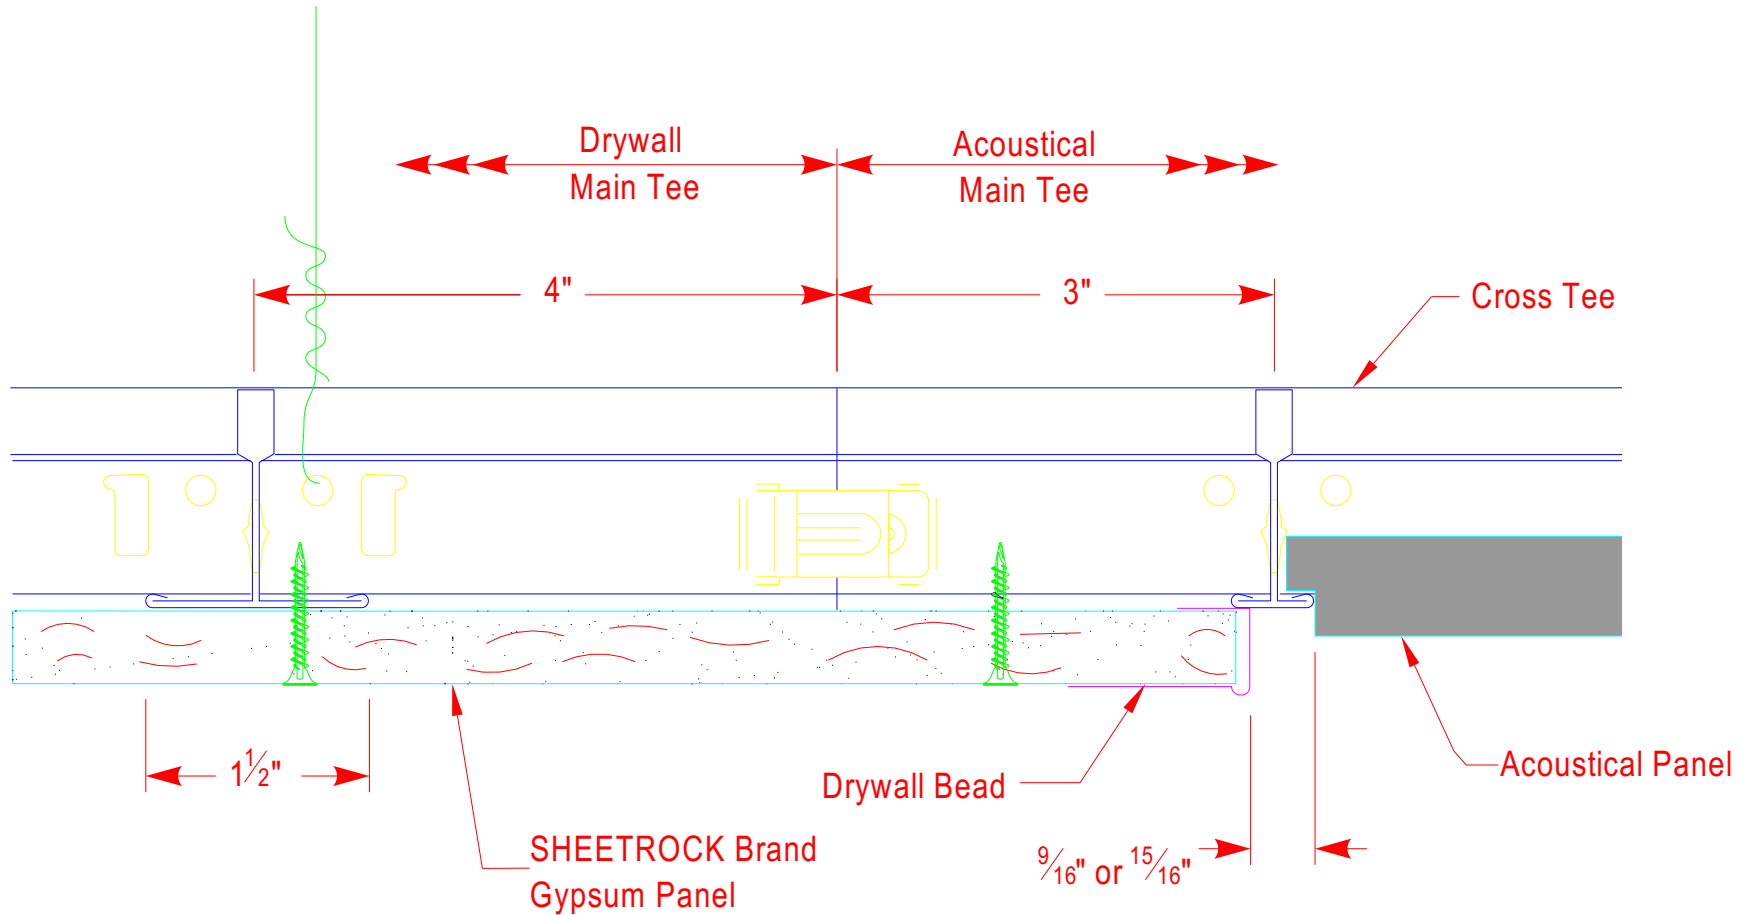

Drywall to Acoustical Transition

Factory End Connection

AC3152




USG Corporation
125 South Franklin Street
Chicago, IL 60606-4678

Architectural and Technical Solutions
800-874-4968

Drawn by:
Approved:
Revision: KP
Scale: n.t.s

Date: 02-10-06
Date:
Change:
Project:
File: 093410074

 

Drywall
Main Tee

Acoustical
Main Tee

4"

3"

Cross Tee

$1\frac{1}{2}$ "

Drywall Bead

Acoustical Panel

SHEETROCK Brand
Gypsum Panel

$\frac{9}{16}$ " or $\frac{15}{16}$ "