


# Construction Solution Details: Drywall Suspension System

This USG System Detail must not be used without a complete evaluation by owner's design professional to verify the suitability of its use with your specific application.

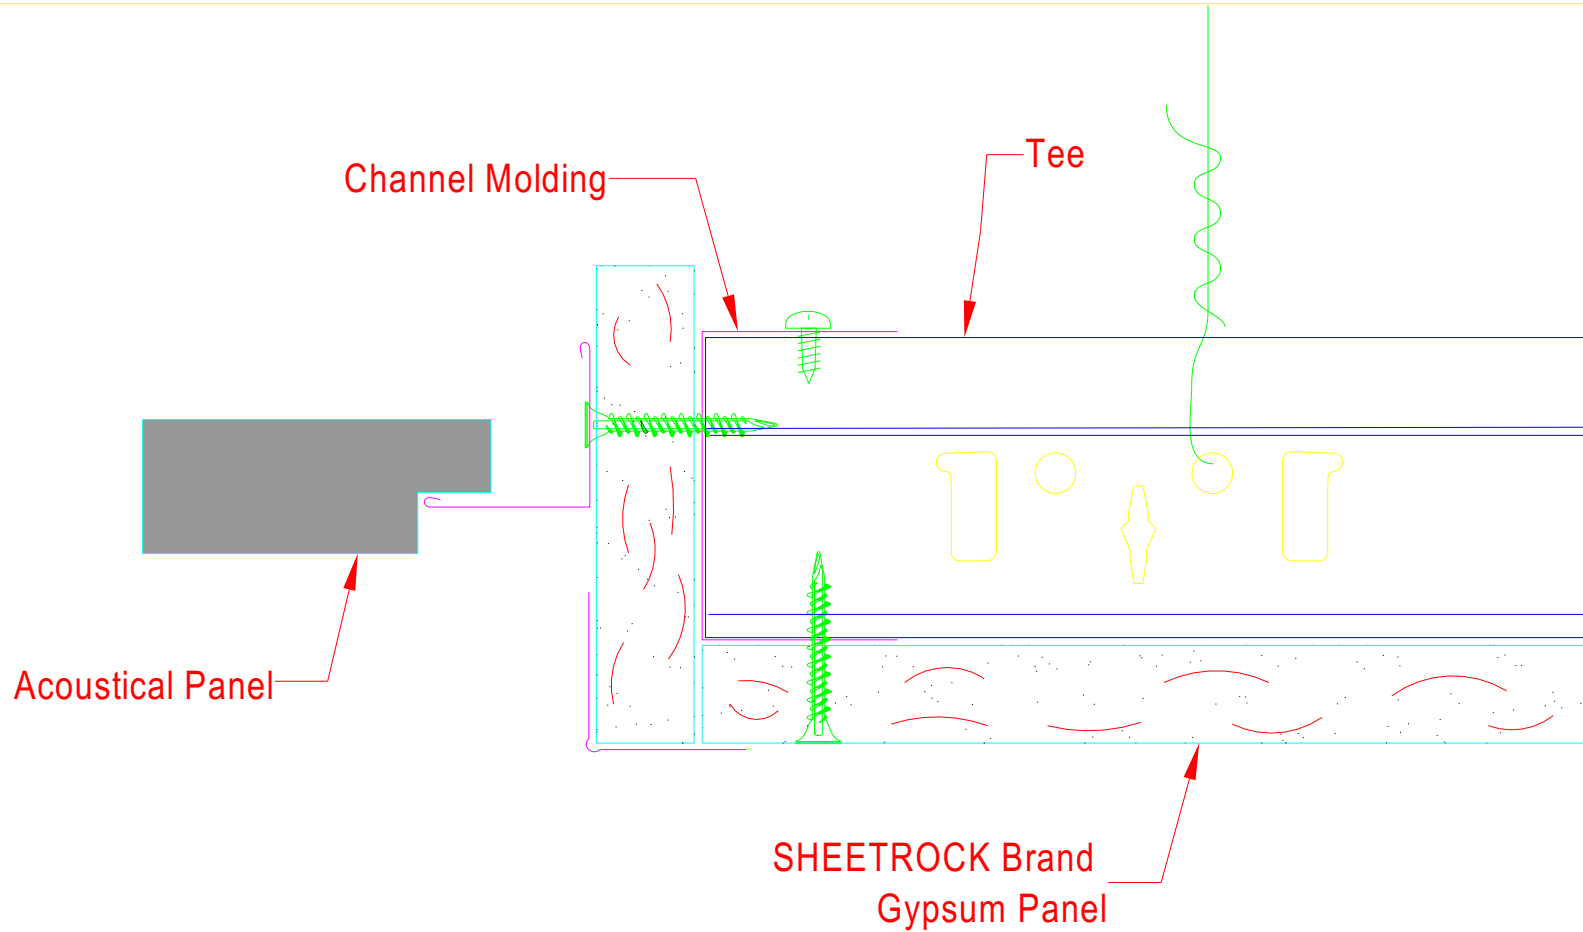

Drywall to Acoustical Ceilings

Standard Offset

AC3152




USG Corporation  
125 South Franklin Street  
Chicago, IL 60606-4678

Architectural and Technical Solutions  
800-874-4968

Drawn by:  
Approved:  
Revision: KP  
Scale: n.t.s

Date: 02-10-06  
Date:  
Change:  
Project:  
File: 093410078

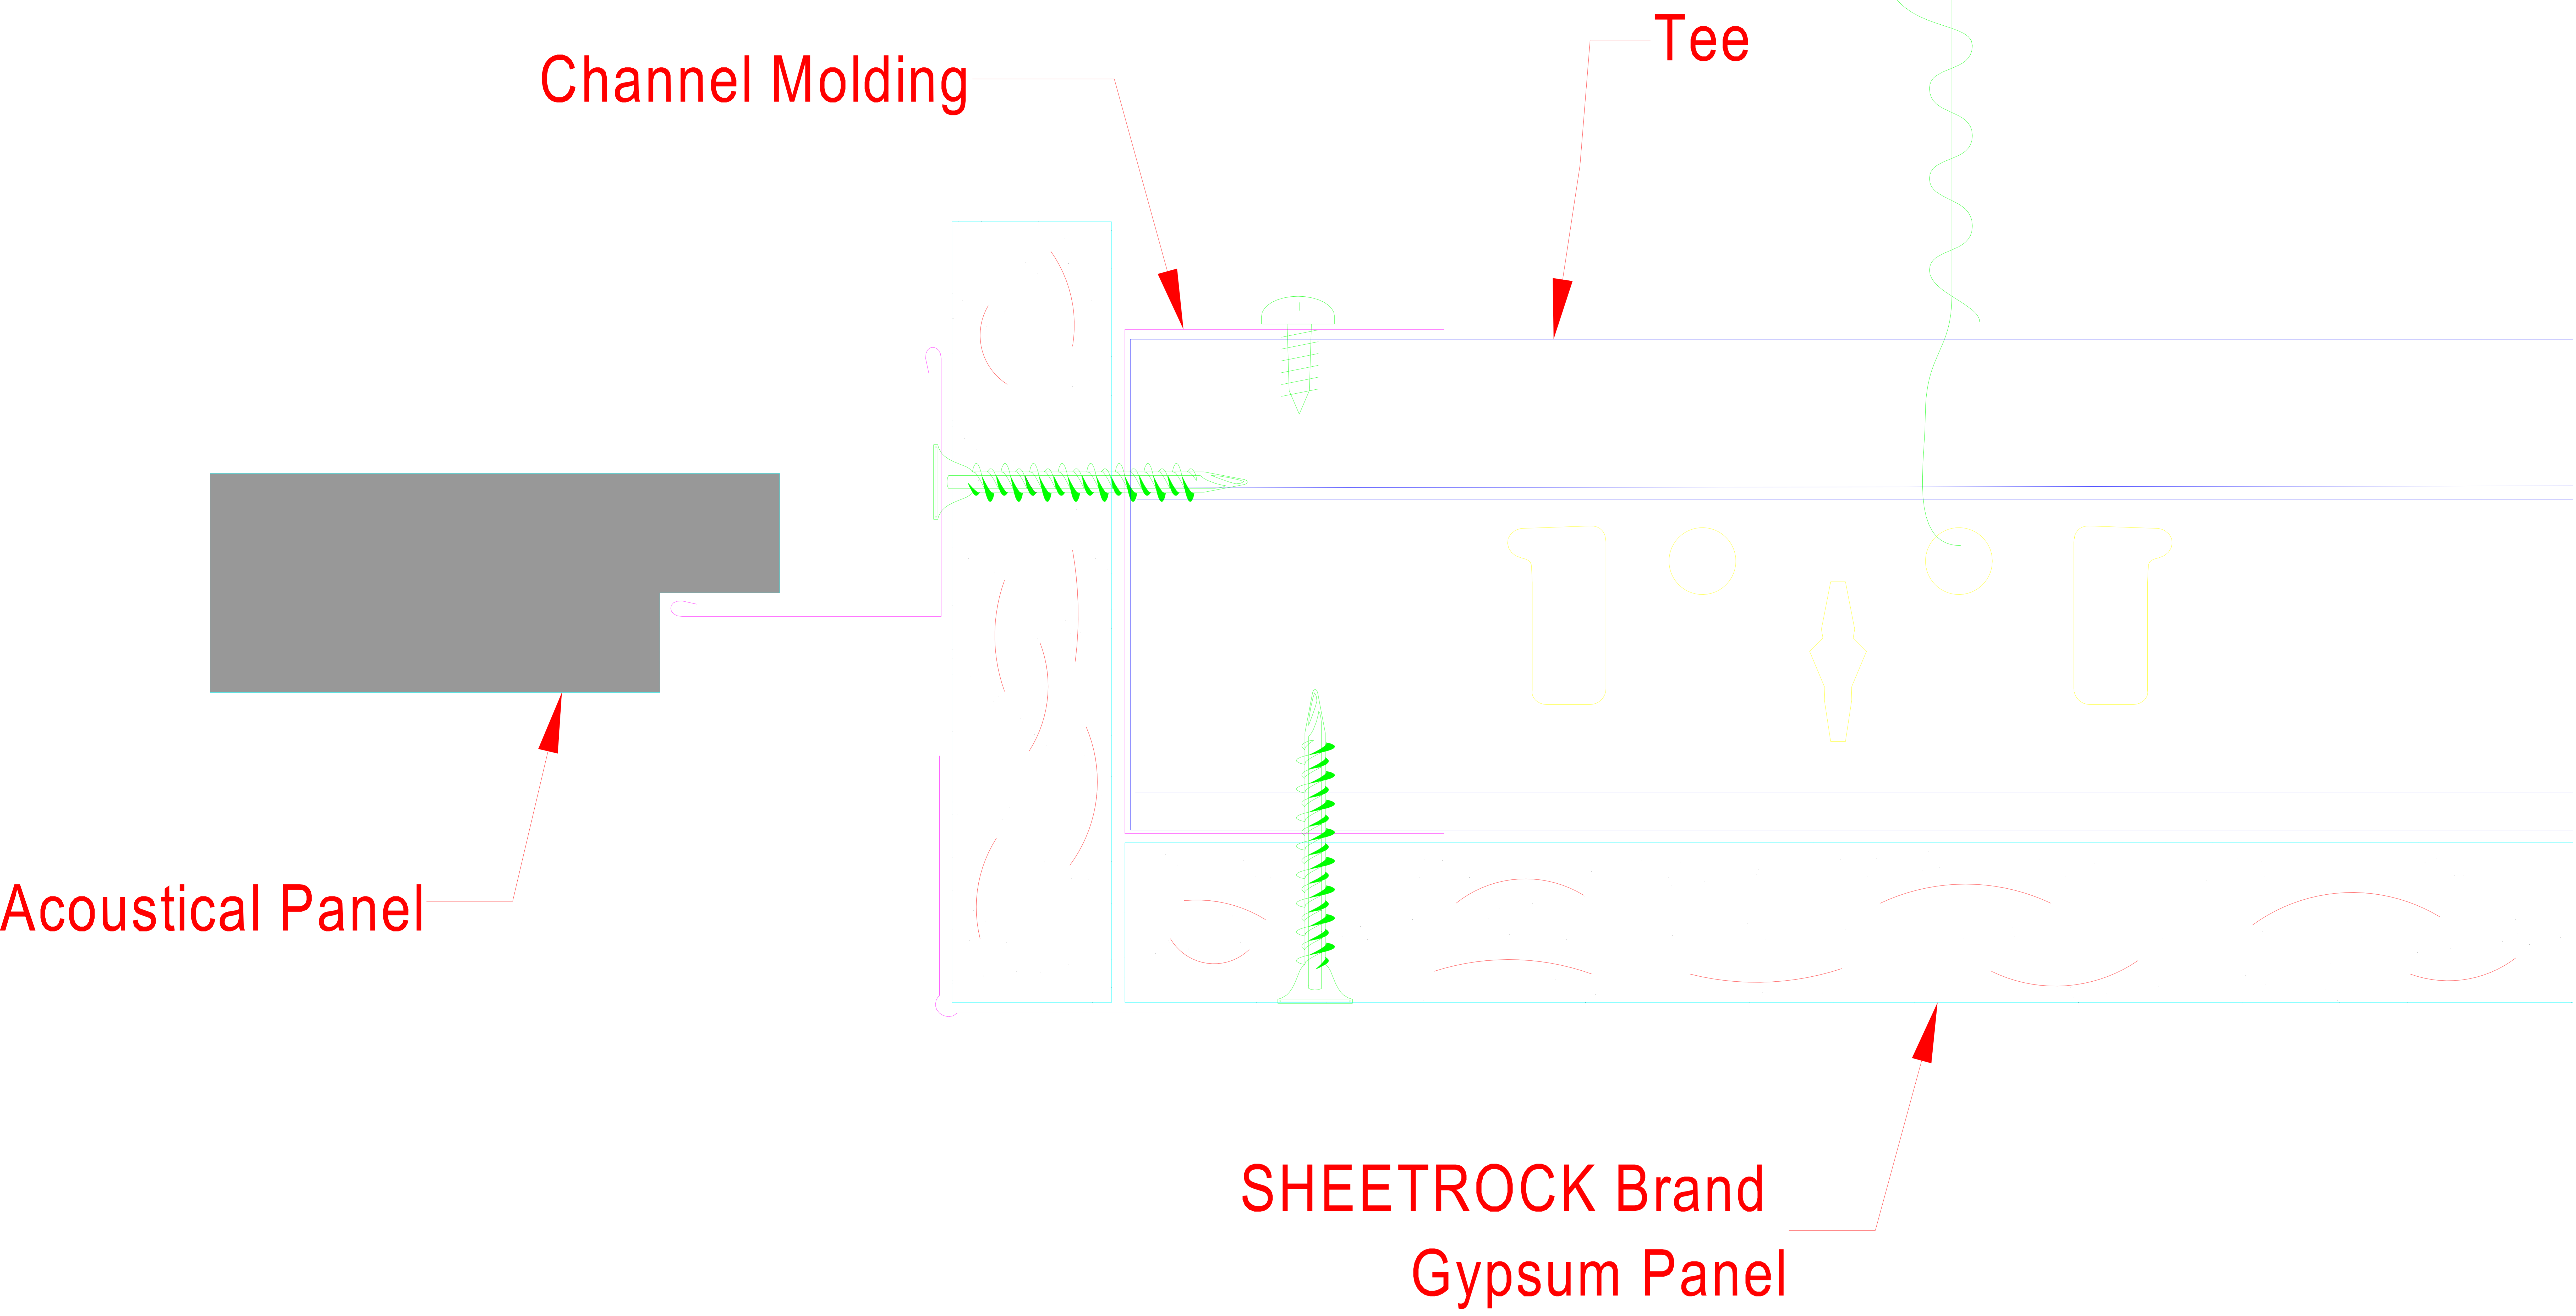

D alt-2  
11